


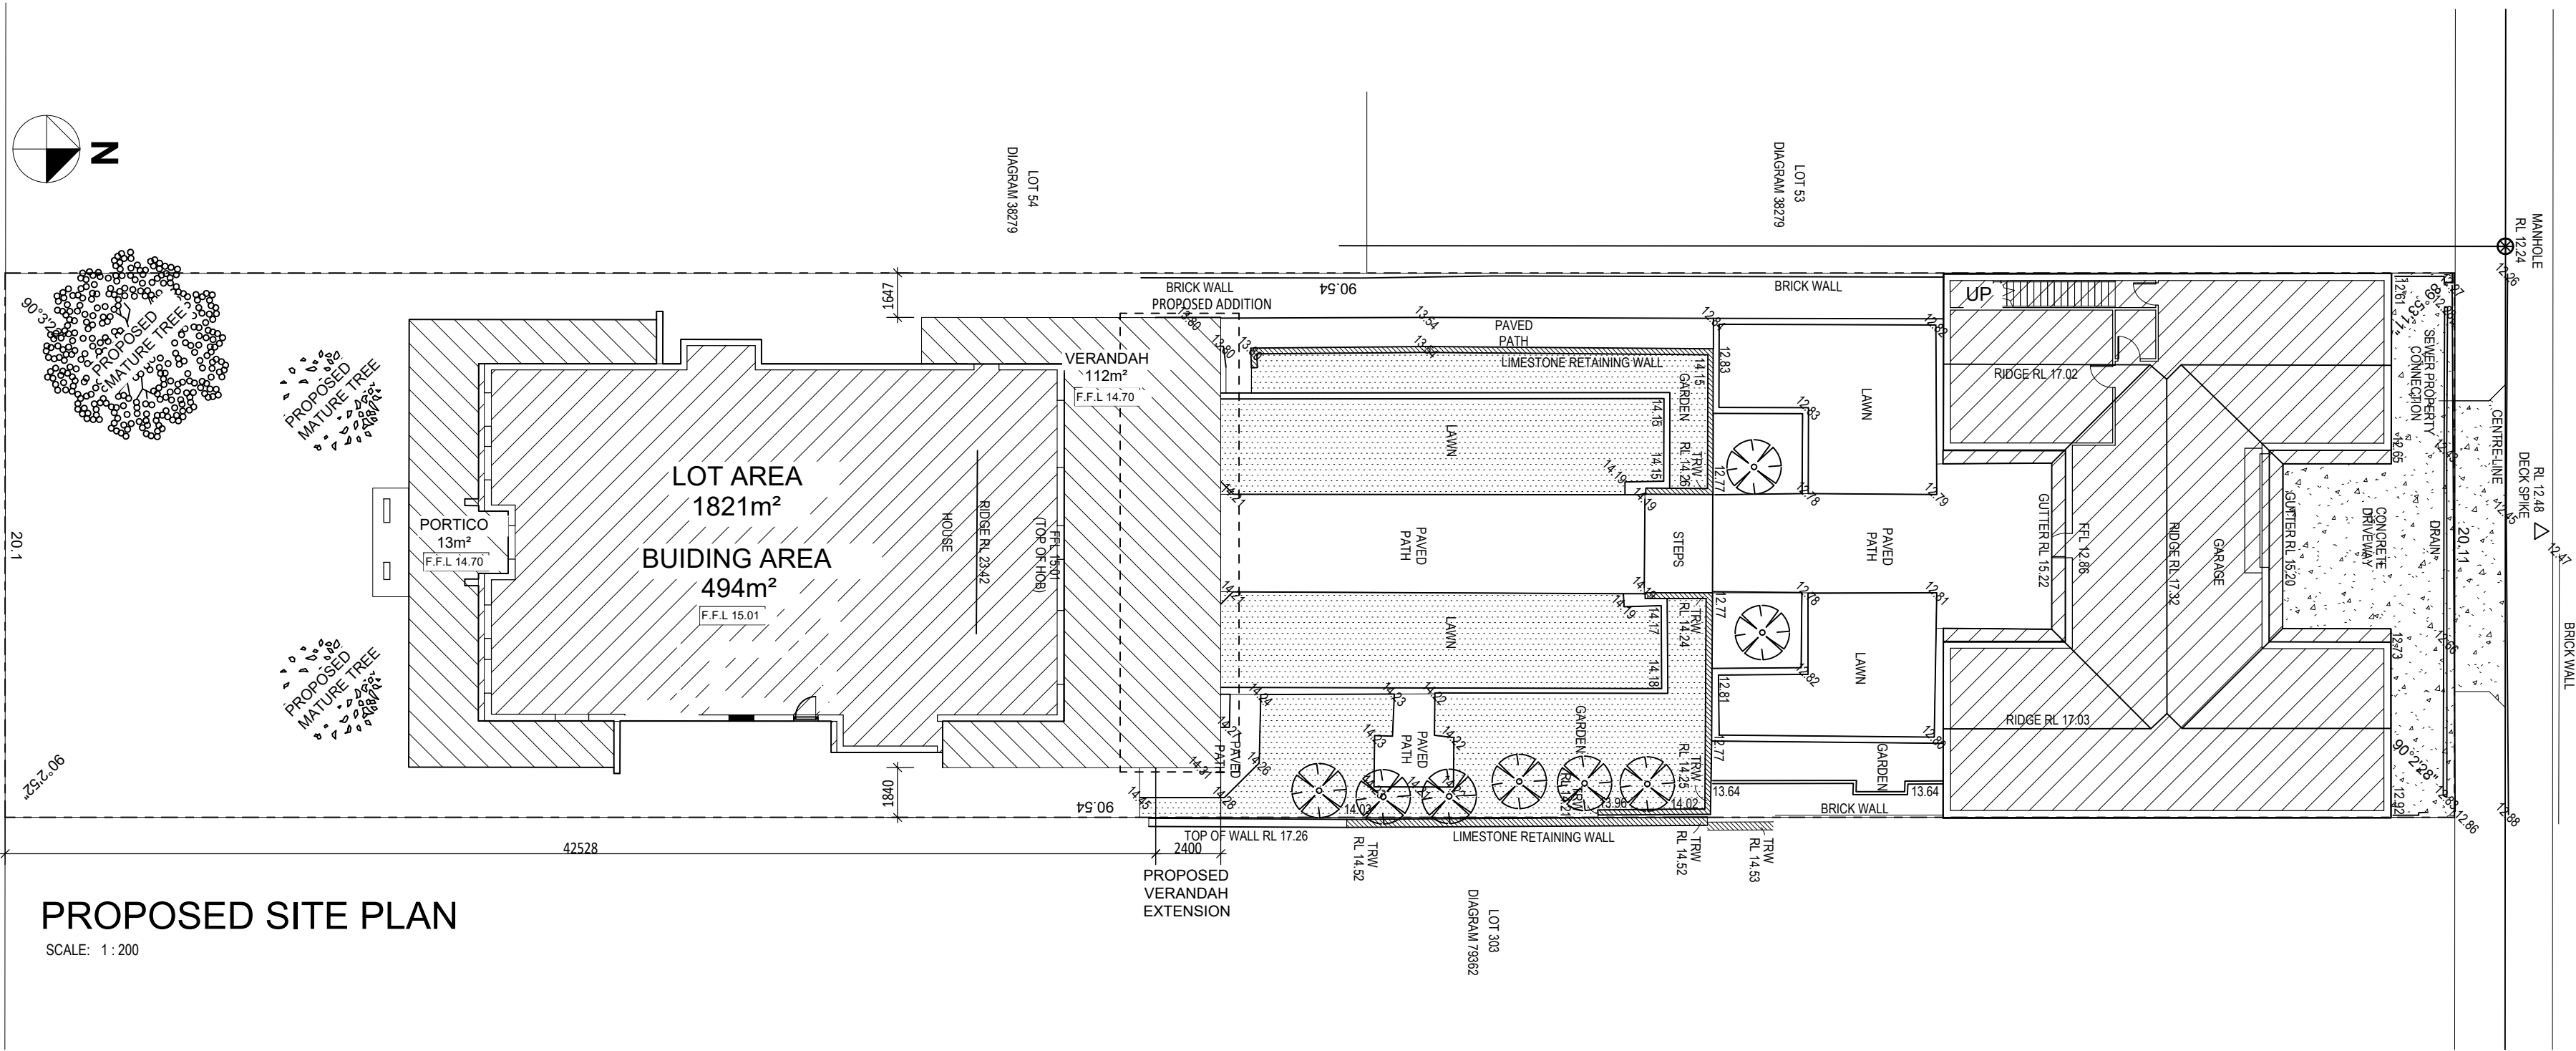

OX STUDIO
1 GLYDE STREET,
MOSMAN PARK, 6012
WESTERN AUSTRALIA.
T+61 (0)487 749 335
E drew@oxstudio.com.au


CLIENT: Owner
A2 SHEET

Rev.	AMENDMENT	DATE


EXISTING RESIDENCE
35 IRVINE ST PEPPERMINT GROVE 6016
PROPOSED SITE PLAN

SCALE: 1 : 200 @A2 DRAWN: Author


JOB / DRAWING No. 0001_A101
REVISION

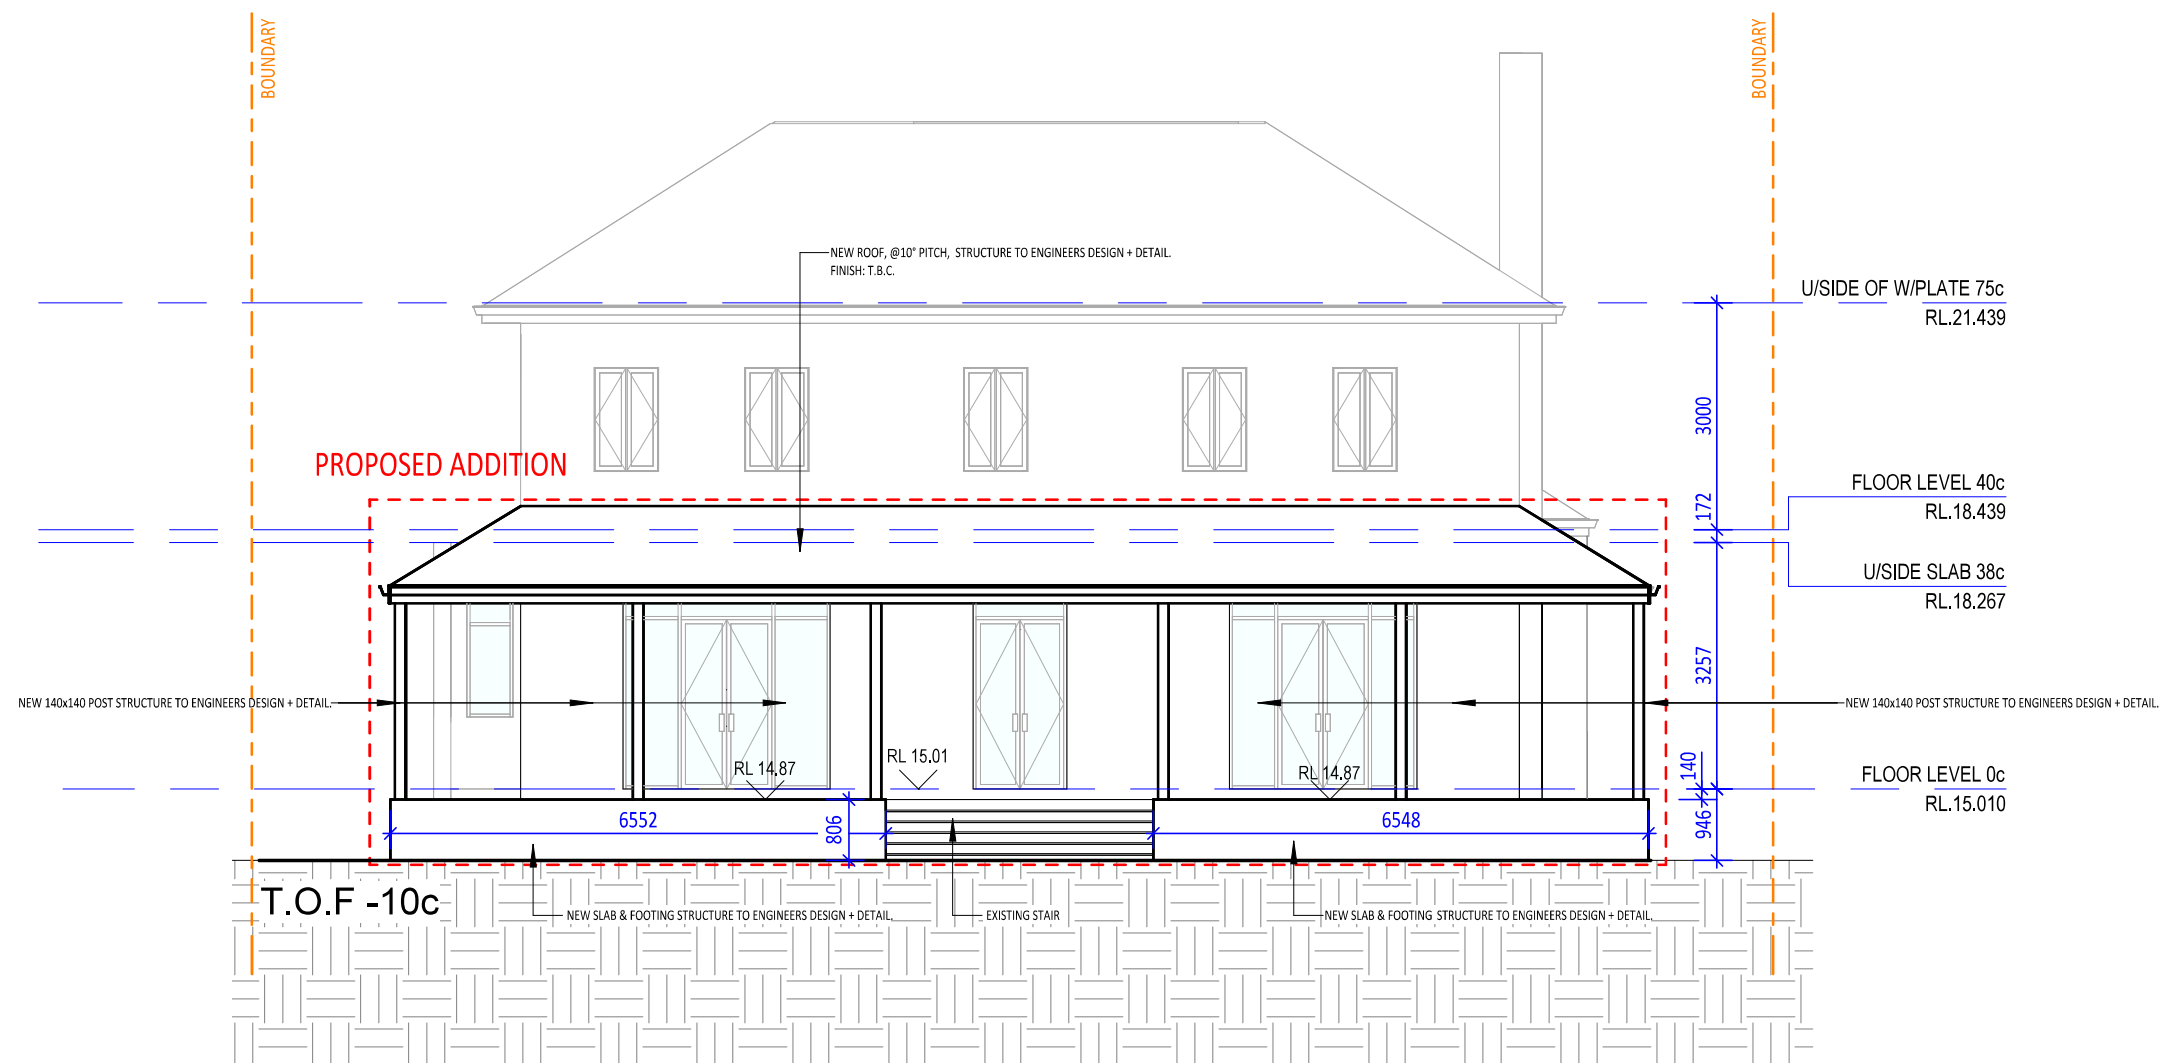

1 NORTH ELEVATION
1 : 100

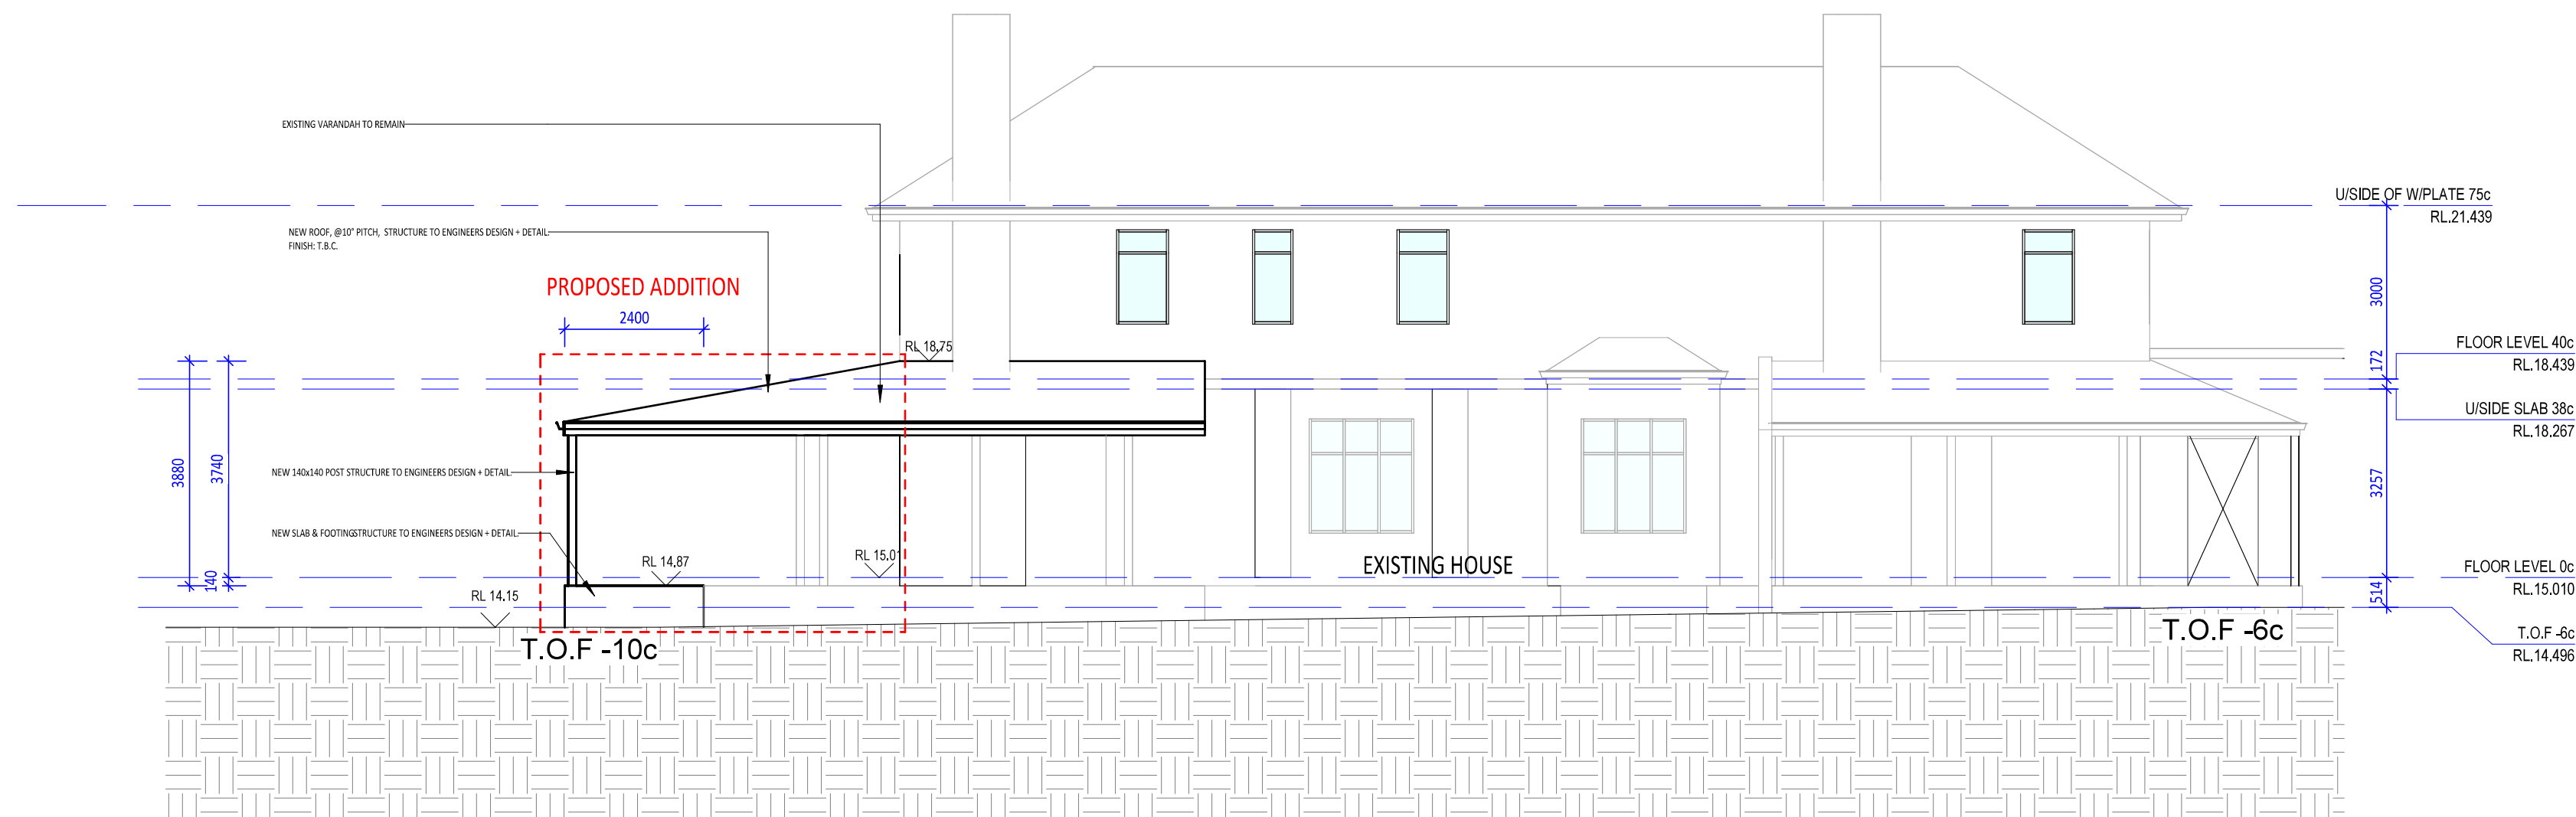

2 WEST ELEVATION
1 : 100

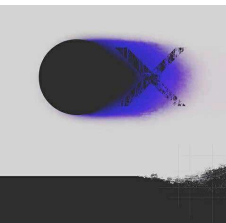

OX STUDIO
1 GLYDE STREET,
MOSMAN PARK, 6012
WESTERN AUSTRALIA.
T+61 (0)487 749 335
E drew@oxstudio.com.au

CLIENT:

Owner

Rev.

AMENDMENT

DATE

EXISTING RESIDENCE
35 IRVINE ST PEPPERMINT GROVE 6016

ELEVATION

SCALE: 1 : 100 @A2 DRAWN: Author

JOB / DRAWING No.

0001_A111


REVISION




A2 SHEET



1 EAST ELEVATION
1 : 100

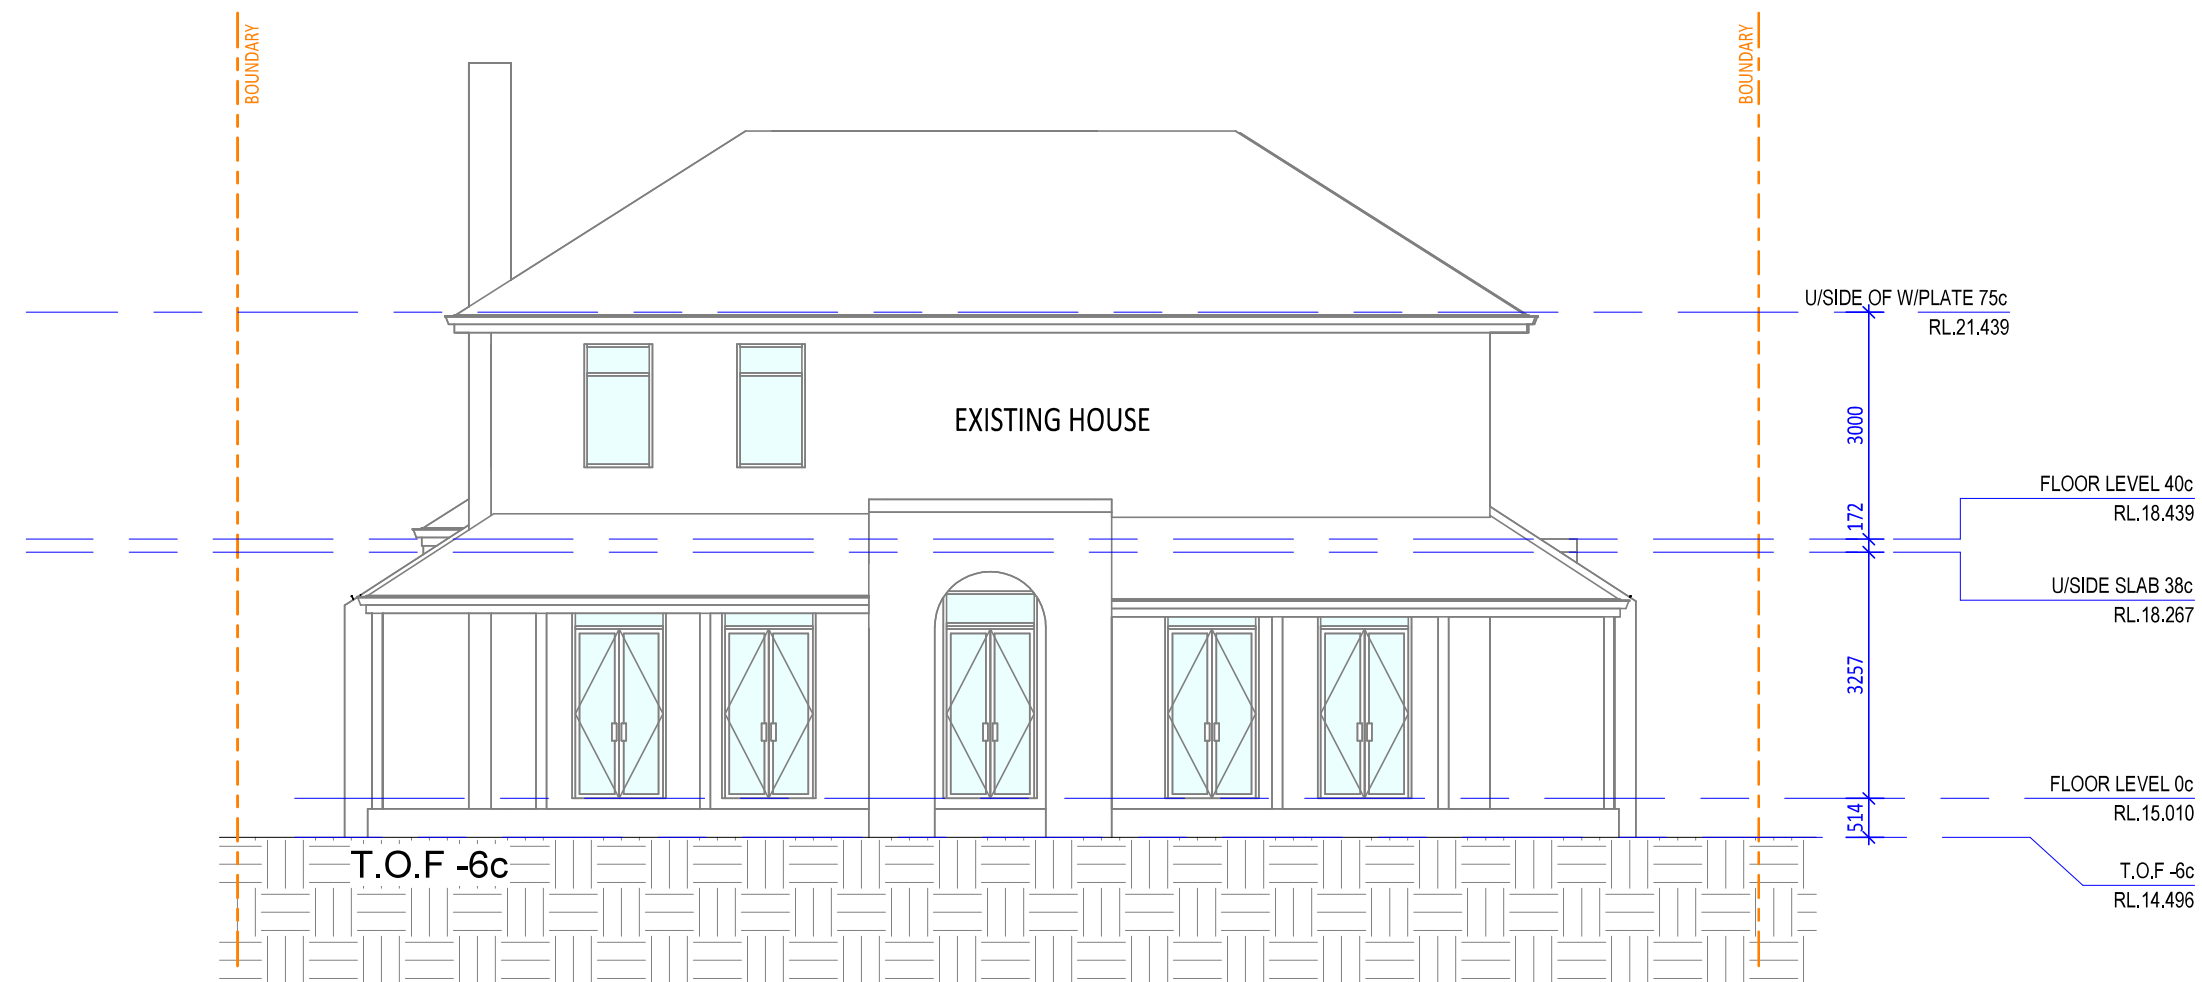

2 SOUTH ELEVATION
1 : 100

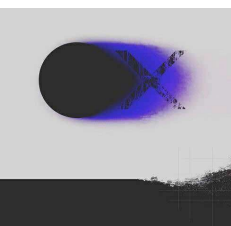

OX STUDIO
1 GLYDE STREET,
MOSMAN PARK, 6012
WESTERN AUSTRALIA.
T+61 (0)487 749 335
E drew@oxstudio.com.au


CLIENT:	Owner
A2 SHEET	

Rev.	AMENDMENT	DATE


EXISTING RESIDENCE
35 IRVINE ST PEPPERMINT GROVE 6016
ELEVATION

SCALE: 1 : 100 @A2 DRAWN: Author

JOB / DRAWING No.	REVISION
0001_A112	

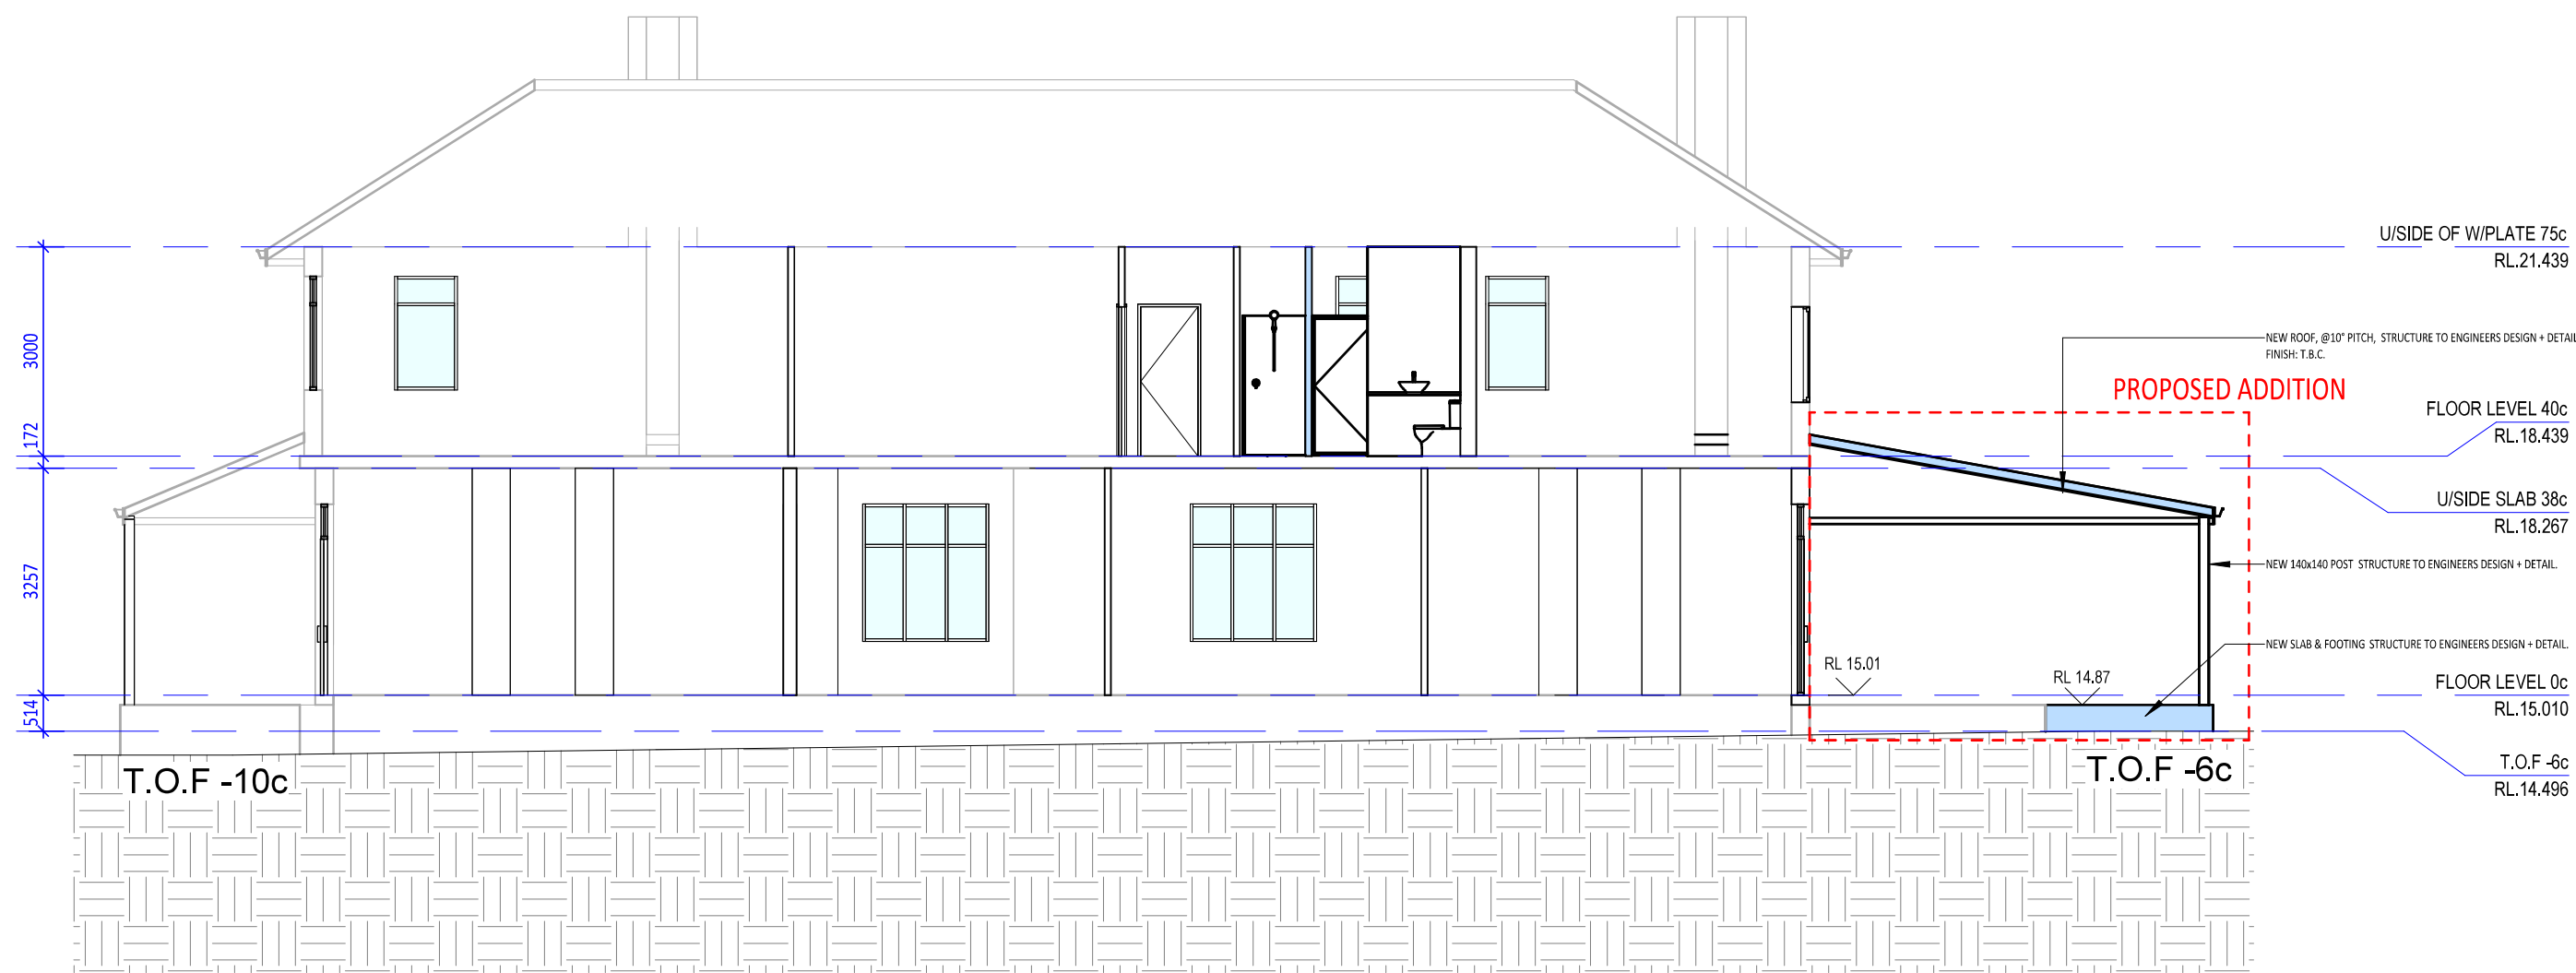

1 SECTION 1
1 : 100

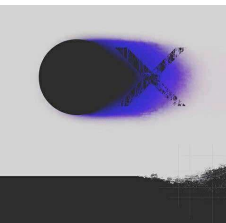

OX STUDIO
1 GLYDE STREET,
MOSMAN PARK, 6012
WESTERN AUSTRALIA.
T+61 (0)487 749 335
E drew@oxstudio.com.au

CLIENT:

Owner

Rev.

AMENDMENT

DATE

EXISTING RESIDENCE

35 IRVINE ST PEPPERMINT GROVE 6016

SECTION

SCALE: 1 : 100 @A2

DRAWN: Author

JOB / DRAWING No.

0001_A113

REVISION



A2 SHEET