
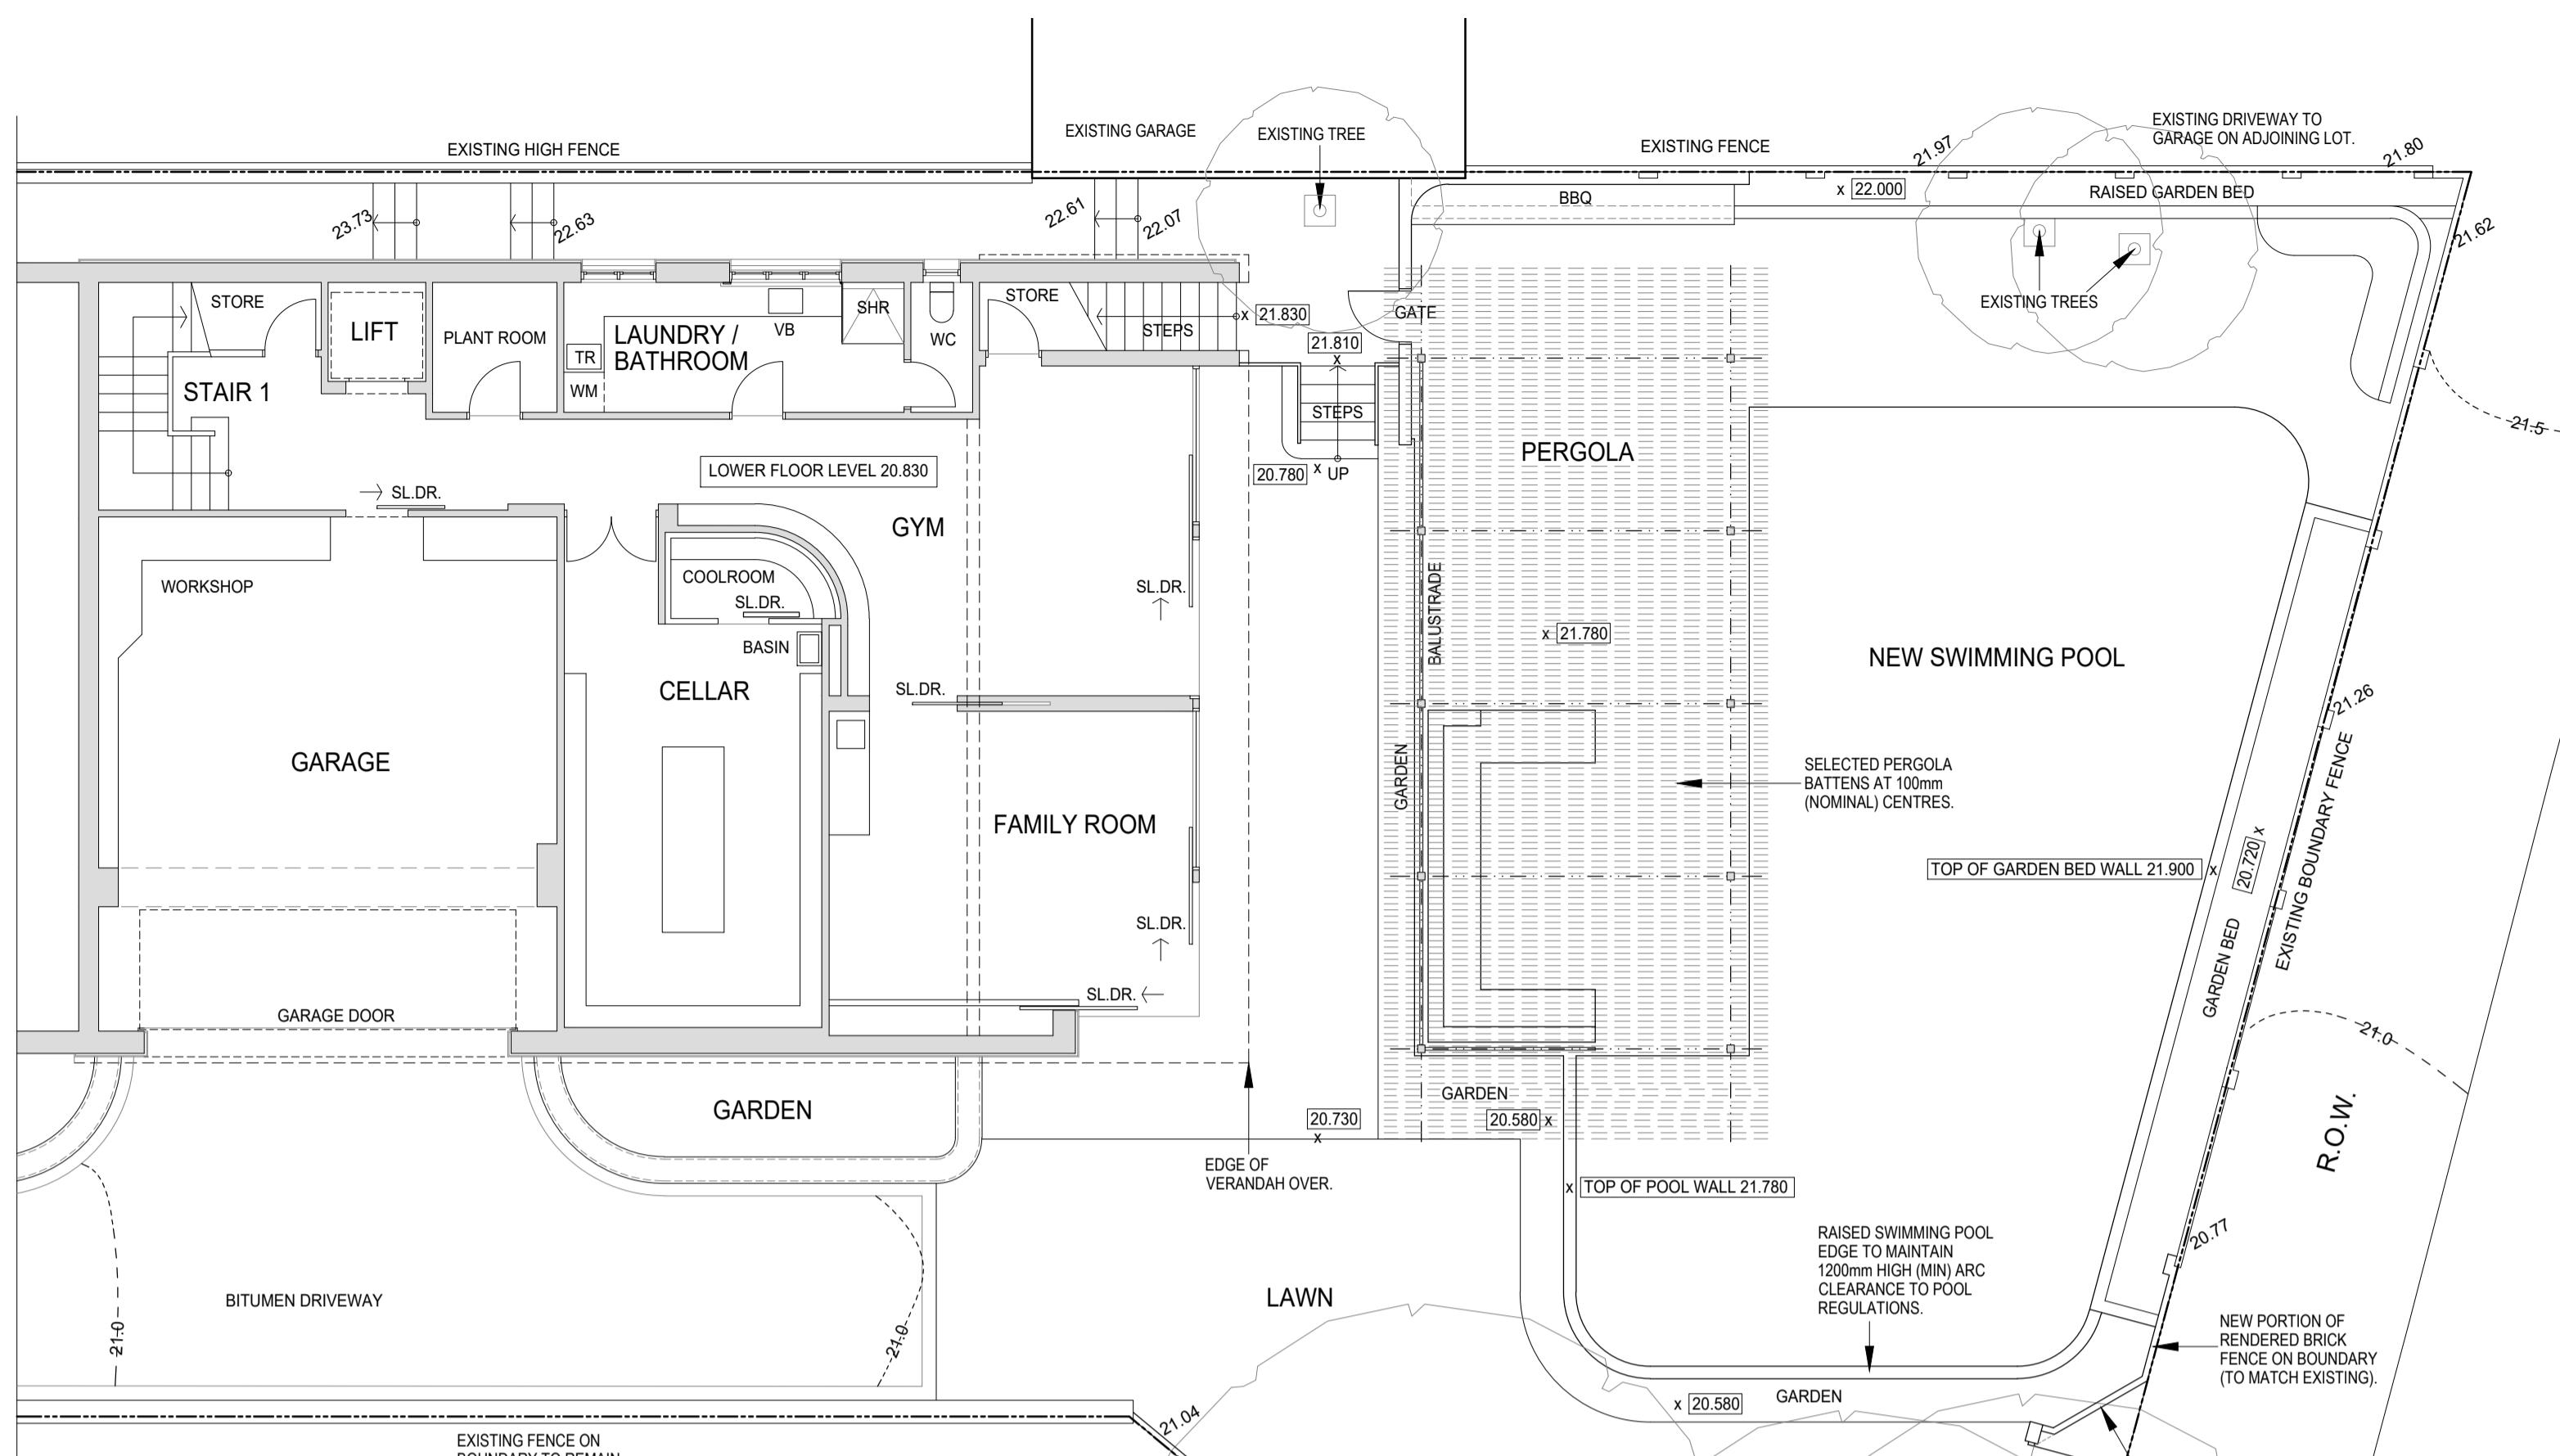



NEW FIRST FLOOR PLAN

SCALE 1:100

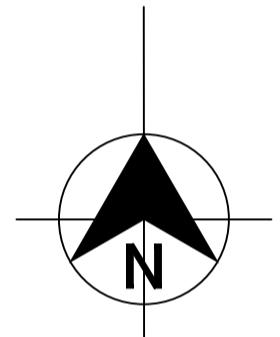


NEW LOWER FLOOR PLAN

SCALE 1:100

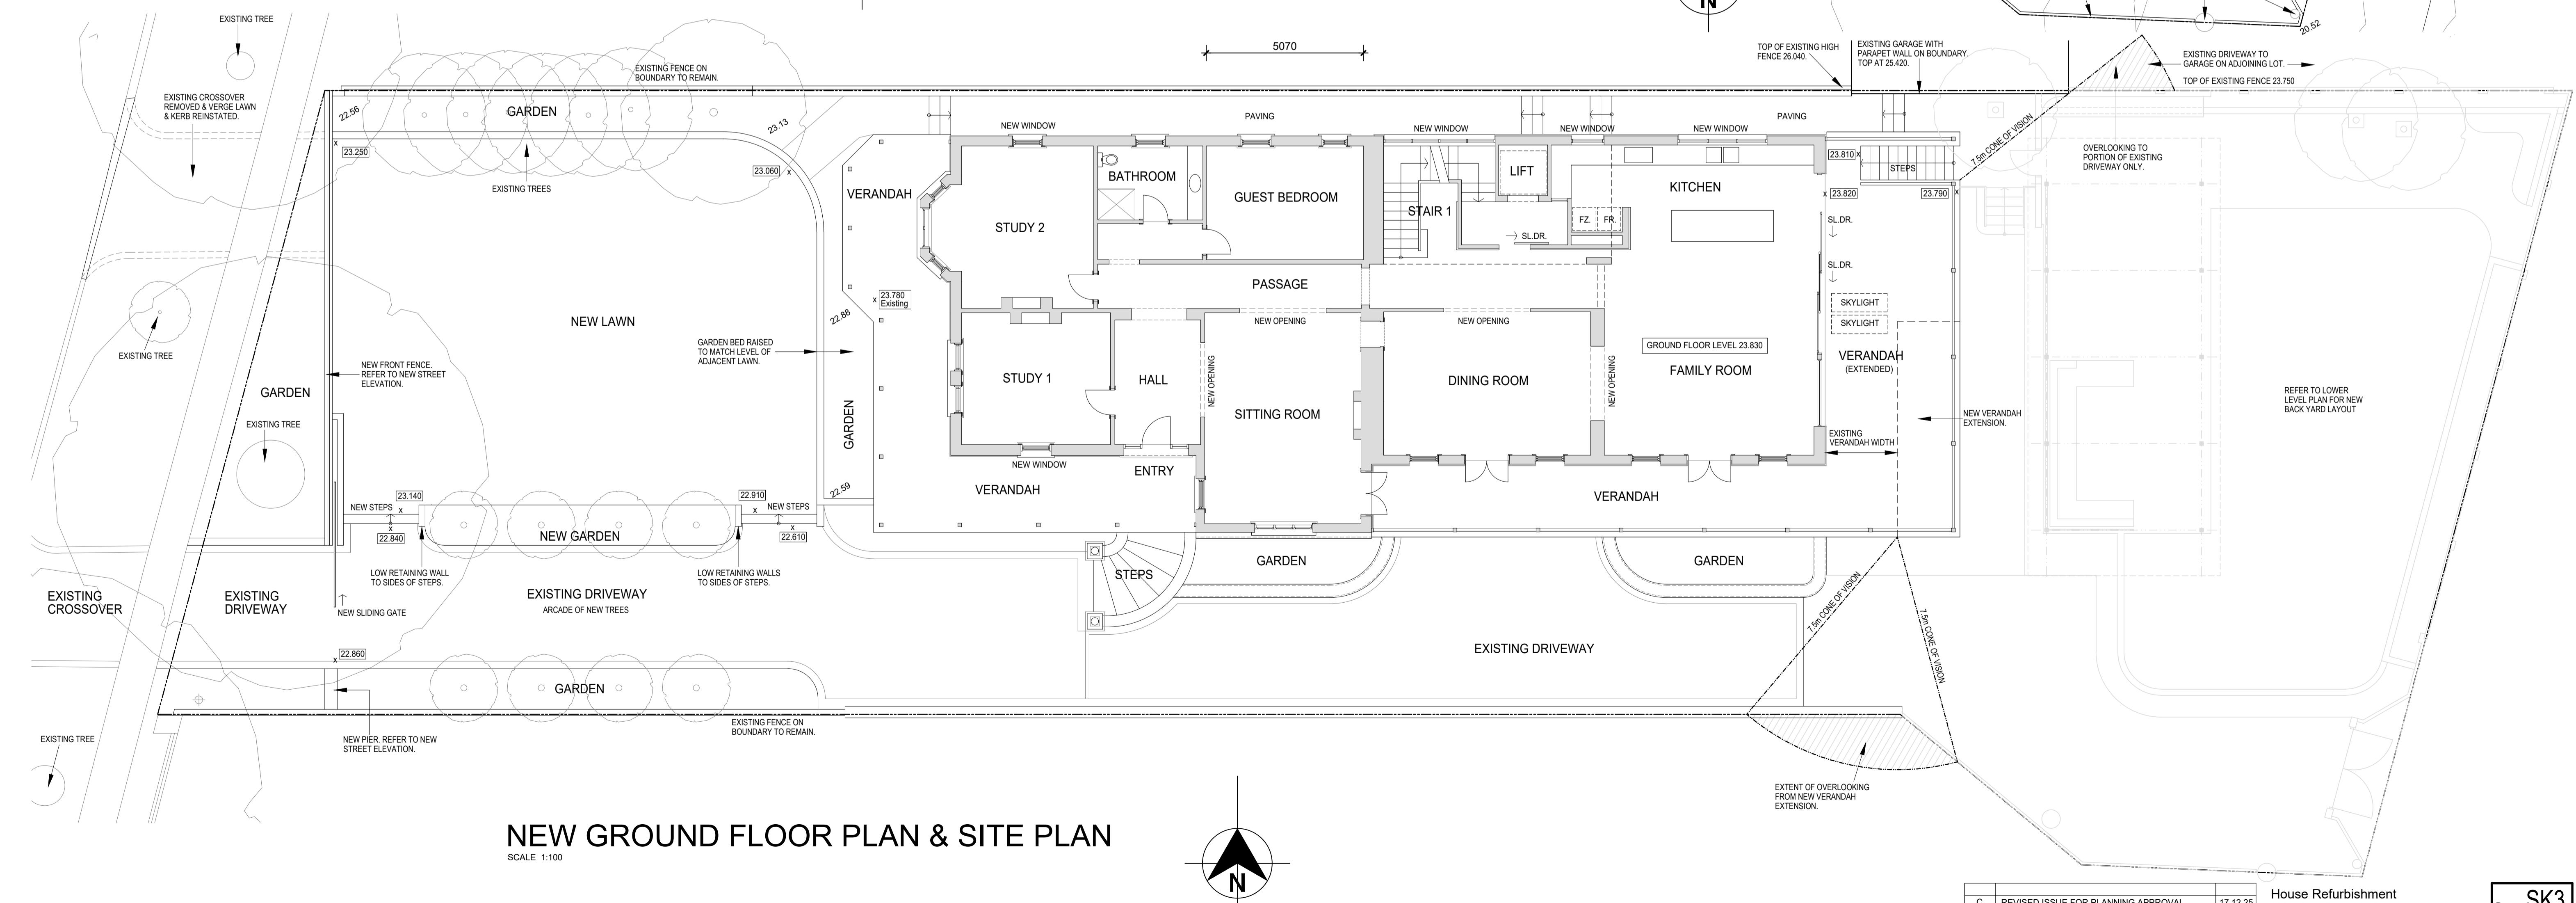

NEW GROUND FLOOR PLAN & SITE PLAN

SCALE 1:10

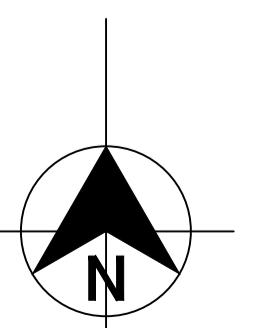

REVISION HISTORY		DATE
REVISED ISSUE FOR PLANNING APPROVAL		17.12.25
ISSUE FOR PLANNING APPROVAL		15.12.25
ISSUE FOR APPROVAL		20.11.25
DESCRIPTION		DATE

House Refurbishment 100 New Street Peppermint Grove

L BURNHAM ARCHITECT PTY LTD
er 2025 Scale 1:100 Cad: SK3-New Plans-C-171225

wg: SK3

C