



NEW WEST ELEVATION

SCALE 1:100

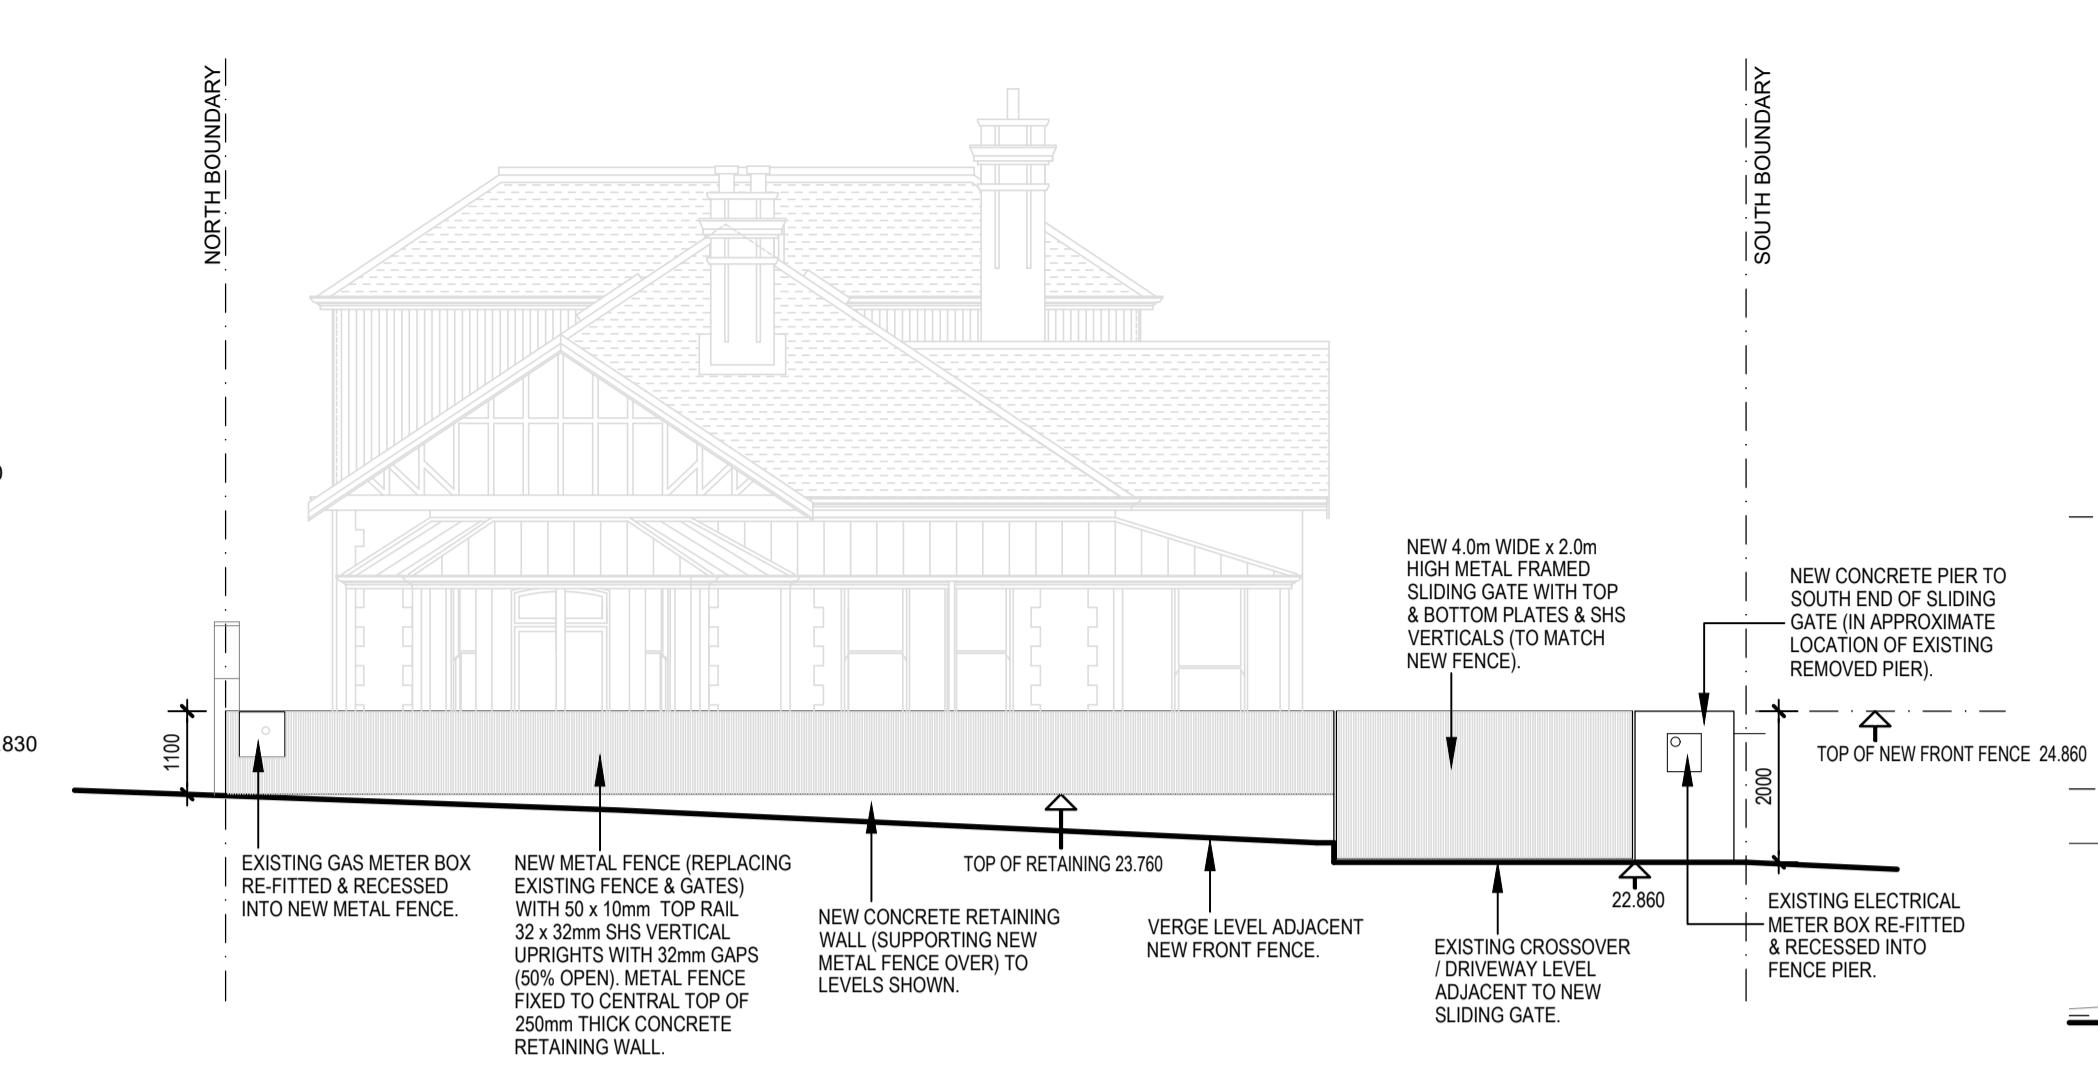


NEW WEST (STREET FENCE) ELEVATION

SCALE 1:1

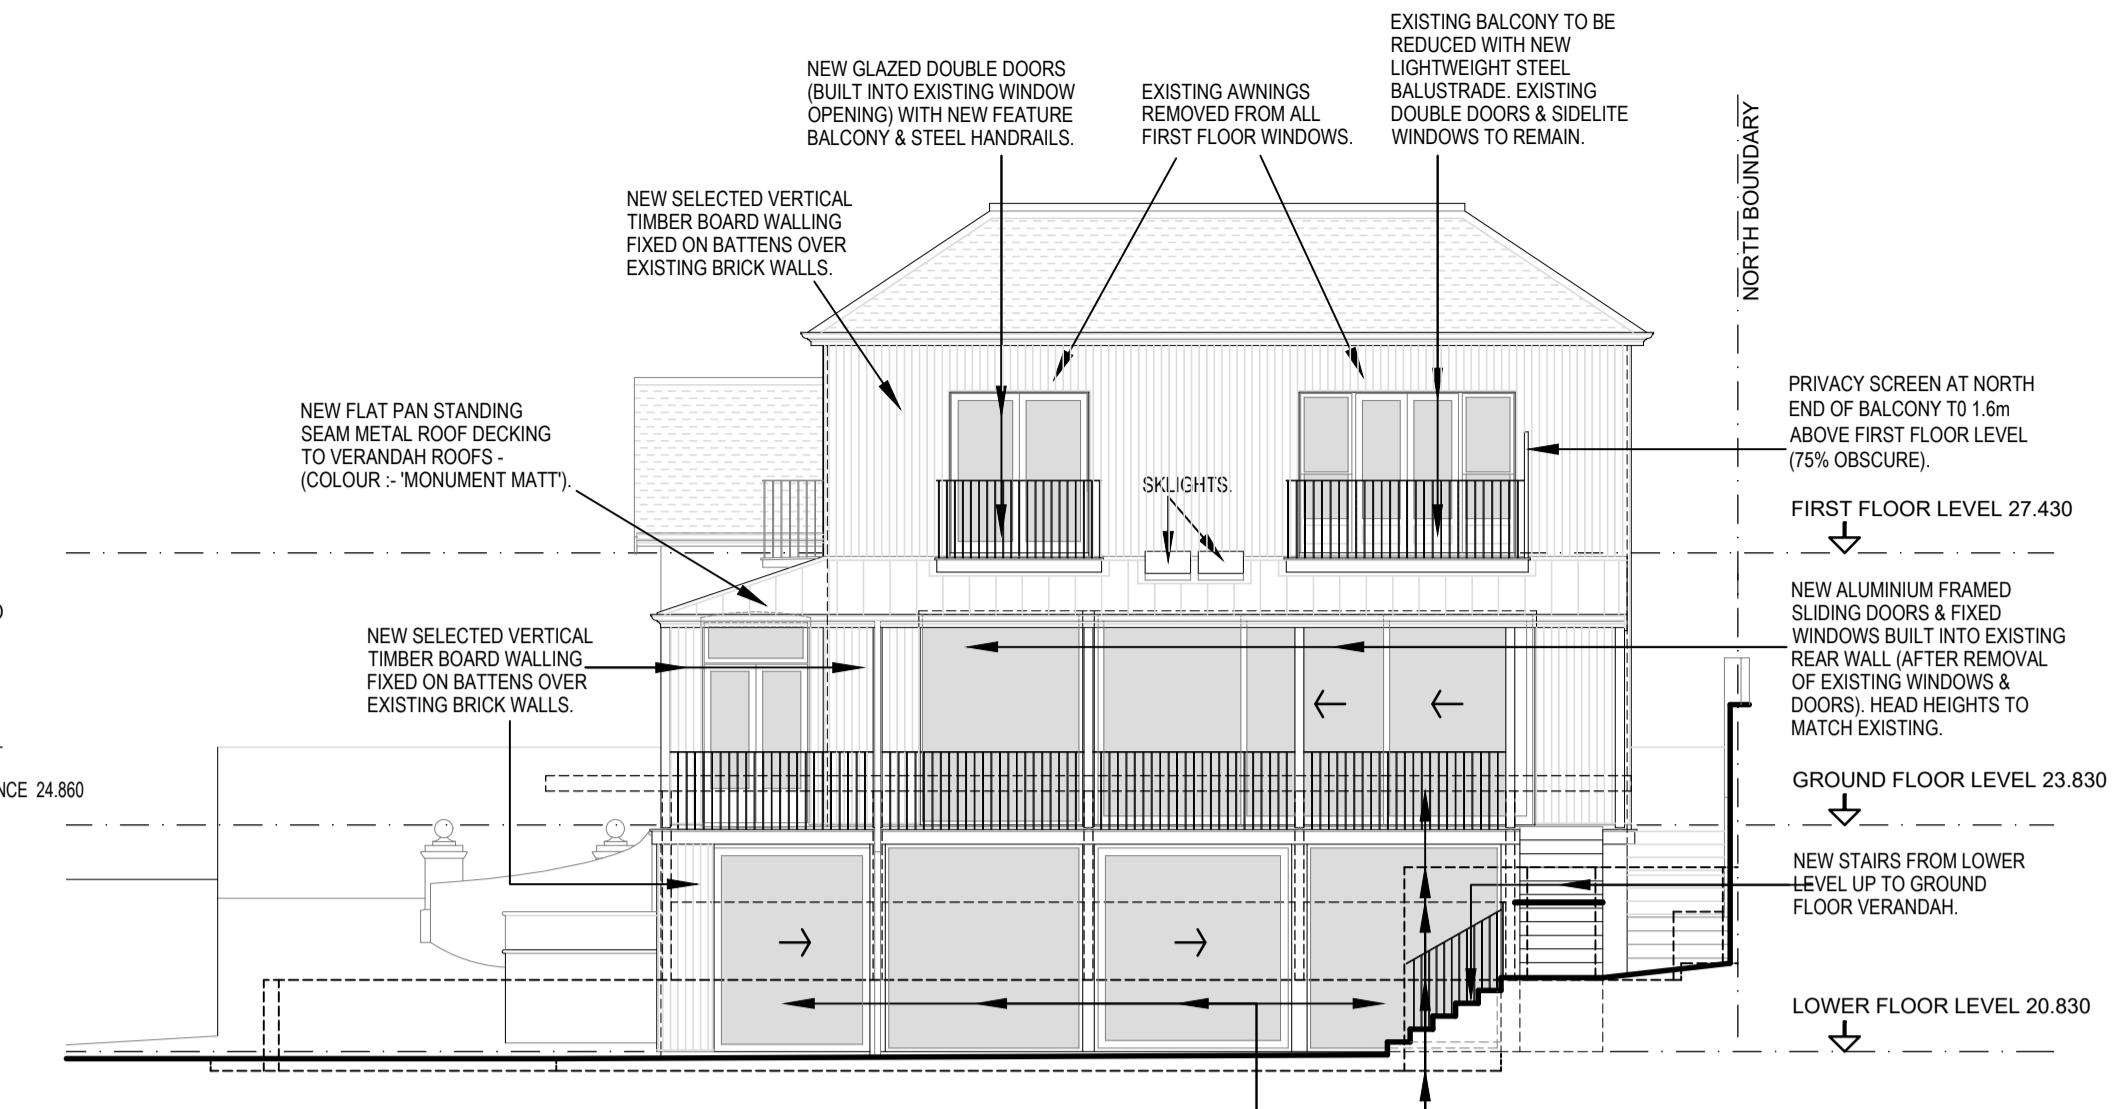

NEW EAST ELEVATION

SCALE 1:1

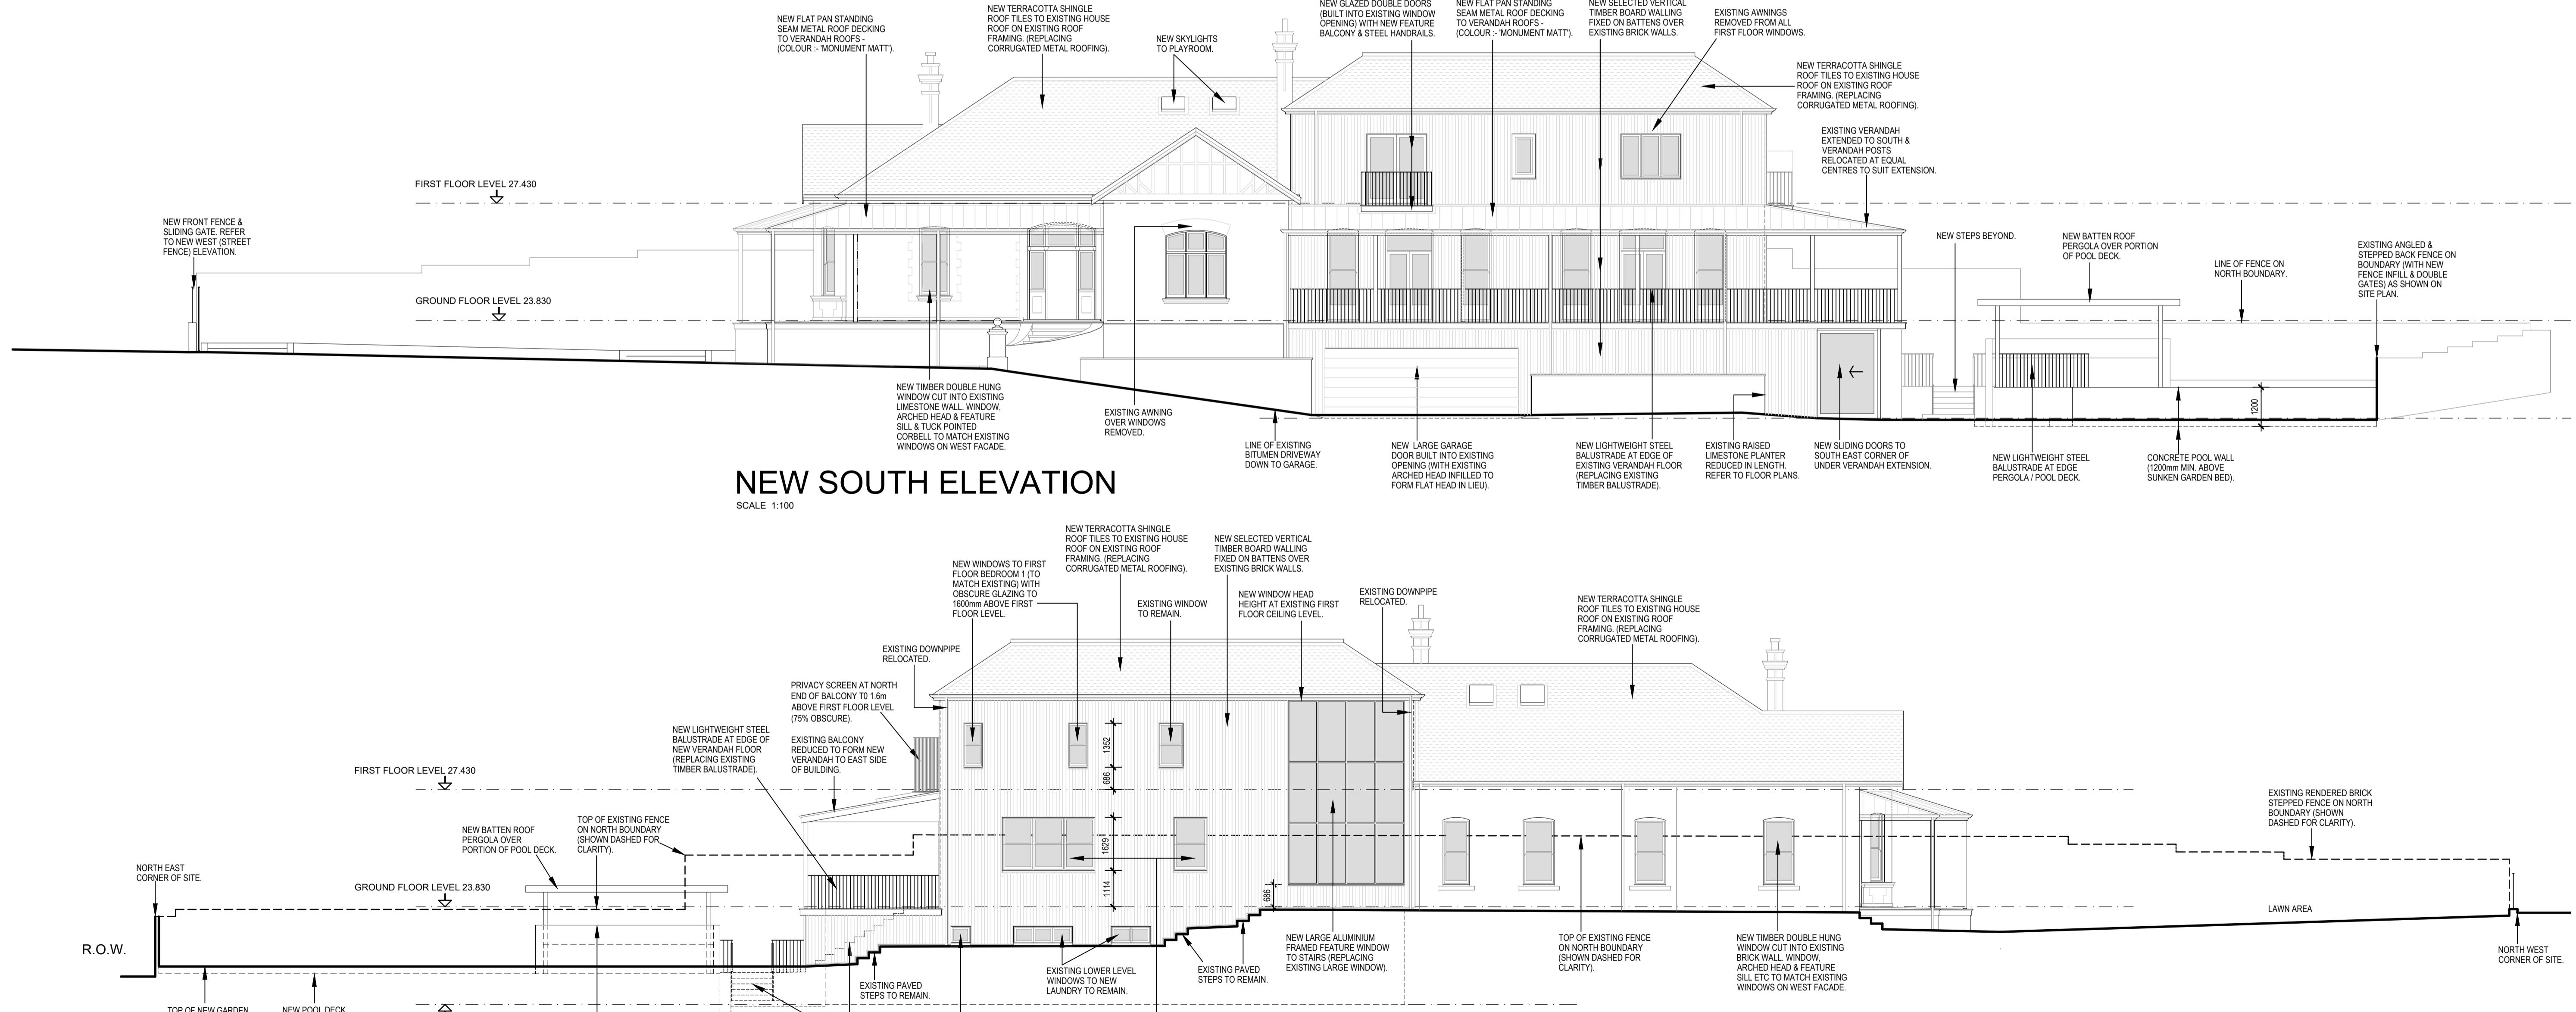

NEW NORTH ELEVATION

SCALE 1

B	ISSUE FOR PLANNING APPROVAL	15.12.25
A	ISSUE FOR APPROVAL	20.11.25
ISSUE	DESCRIPTION	DATE

House Refurbishment
9 View Street Peppermint Grove

Dwg:	SK5
Rev:	B

PAUL BURNHAM ARCHITECT PTY LTD

December 2025 Scale 1:100 Cad: SK5-New Elevations-B-151225