

T +61 8 9388 0333 | www.mjastudio.net
 Copyright to this drawing is reserved by MJA Studio and must not be retained or reproduced without their written permission. This is a CAD drawing, do not amend manually.

REV.	DATE	AMENDMENT
A	00.00.00	PRELIMINARY ISSUE

BCA COMPLIANCE:
 STRUCTURAL: CONSULTANT
 HYDRAULIC: CONSULTANT
 ELECTRICAL: CONSULTANT
 MECHANICAL: CONSULTANT
 ENERGY: CONSULTANT
 FIRE: CONSULTANT


CLIENT
 S. FLORES ROJAS
 PROJECT
 NEW SINGLE RESIDENTIAL

PROJECT ADDRESS
 42 JOHNSTON STREET
 PEPPERMINT GROVE
 PROJECT STATUS
 DA SUBMISSION

PROJECT NUMBER
 26
 SCALE
 1:200 @ A3



DRAWING
 FLOOR PLAN
 SITE PLAN
 DRAWING NO. A1.01
 DRAFTER WB
 CHECKED -
 REV. A

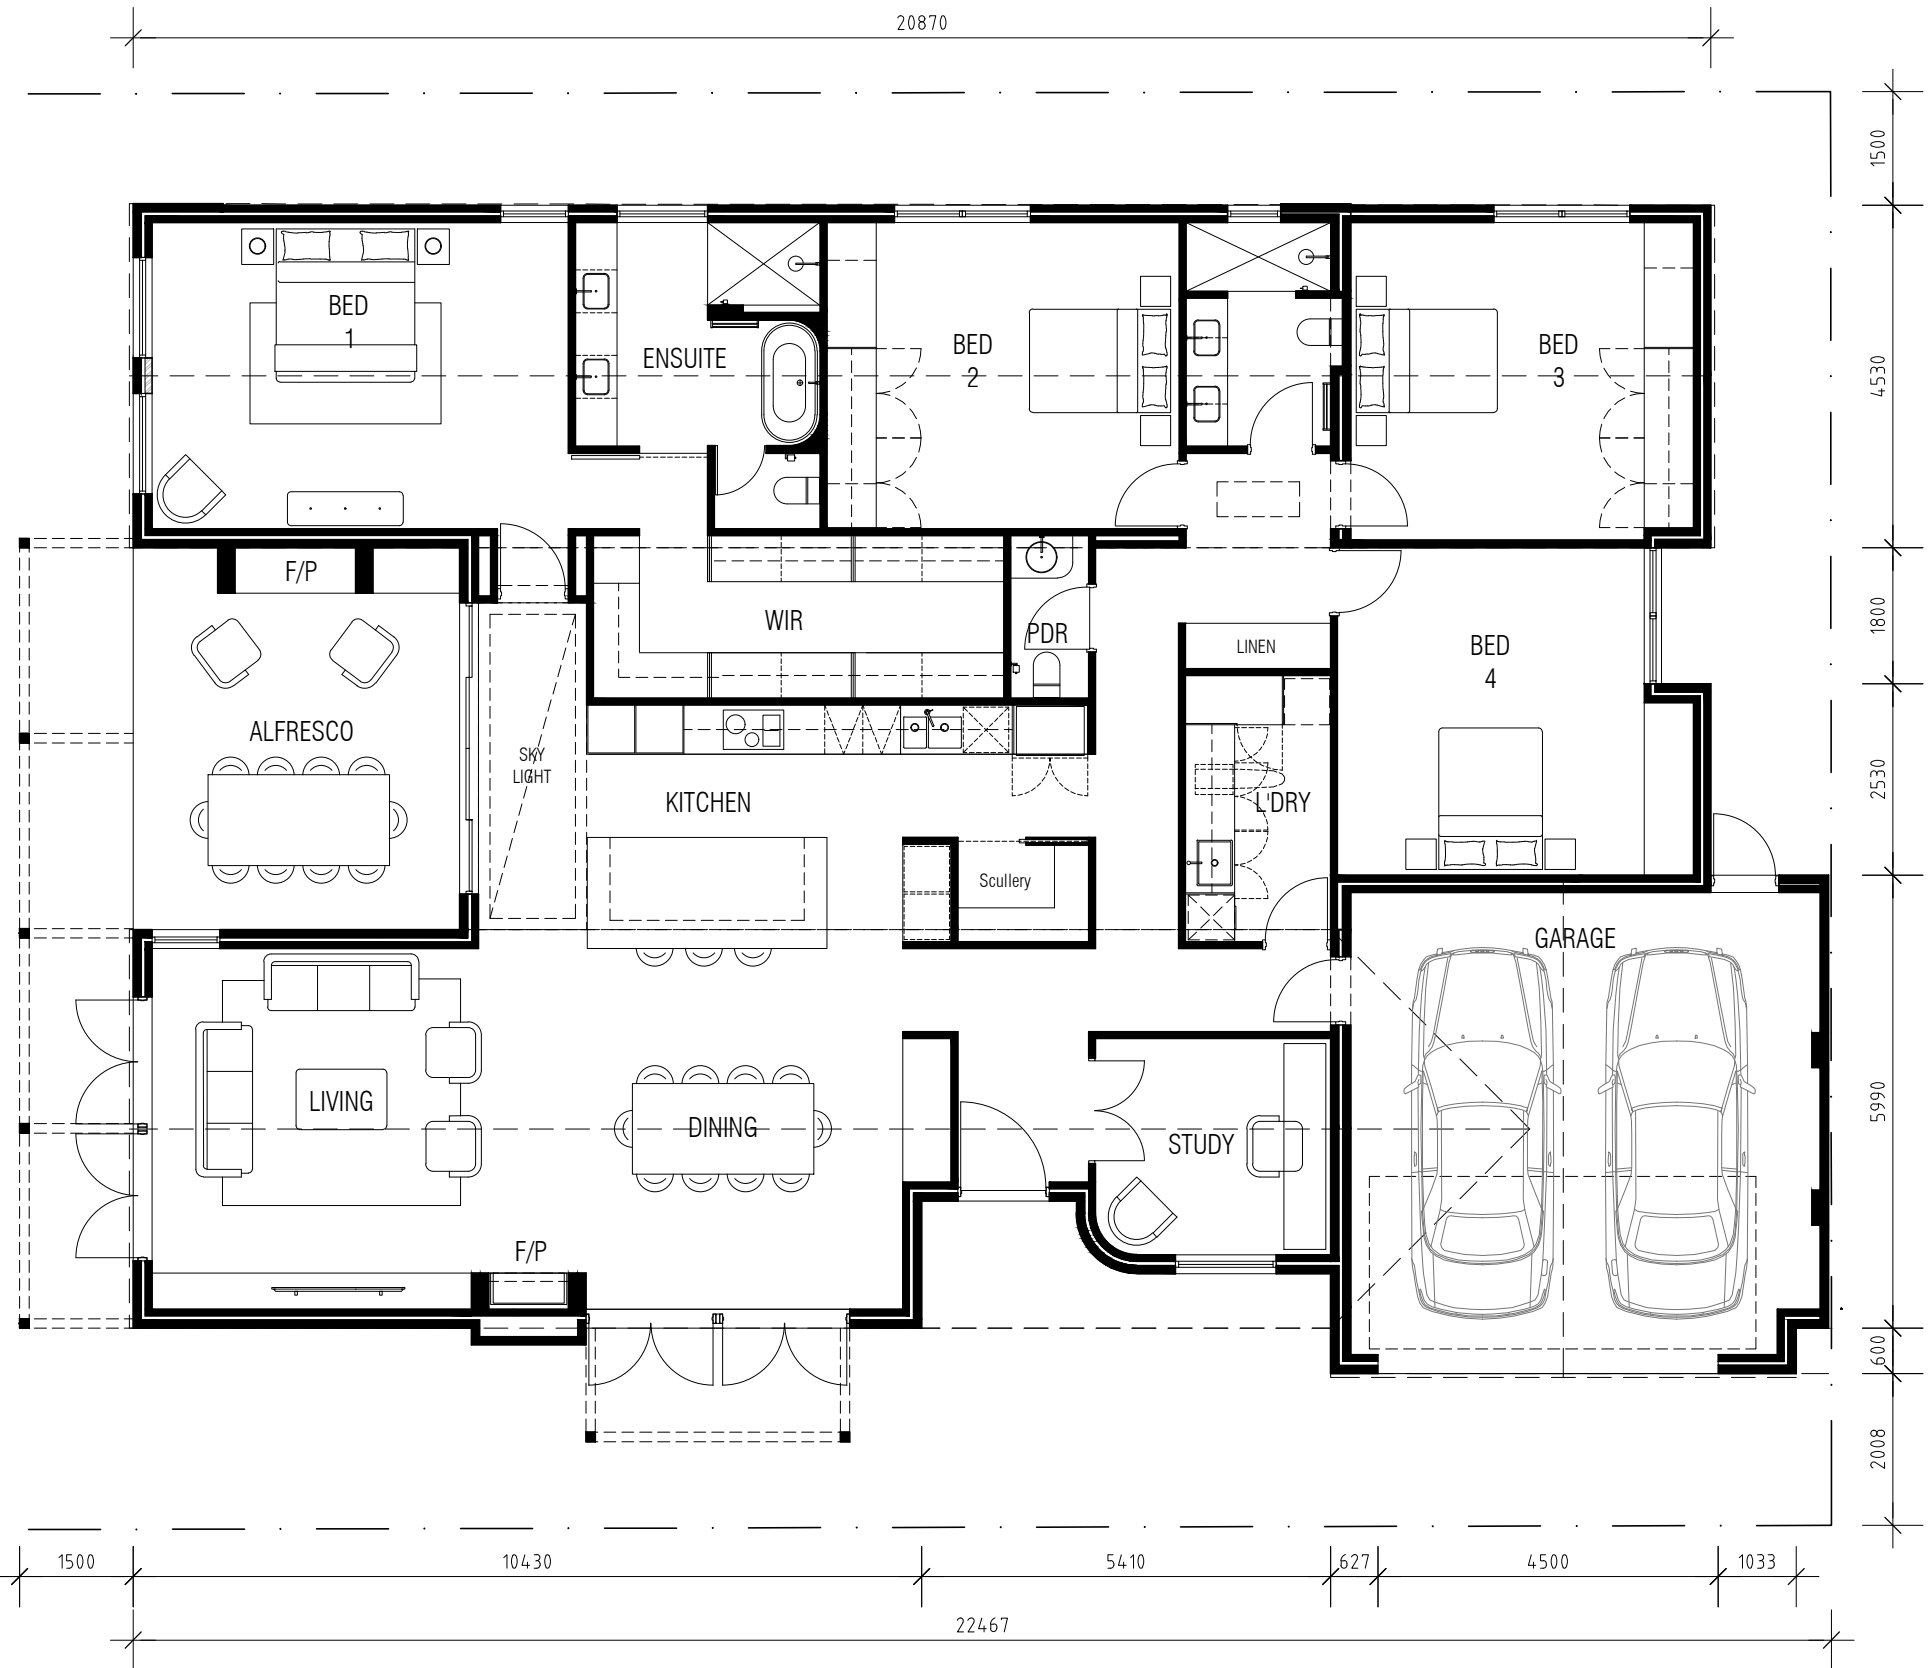

T +61 8 9388 0333 | www.mjastudio.net
 Copyright to this drawing is reserved by MJA Studio and must not be retained or reproduced without their written permission. This is a CAD drawing, do not amend manually.

REV.	DATE	AMENDMENT
A	00.00.00	PRELIMINARY ISSUE


BCA COMPLIANCE:	CONSULTANT
STRUCTURAL:	CONSULTANT
HYDRAULIC:	CONSULTANT
ELECTRICAL:	CONSULTANT
MECHANICAL:	CONSULTANT
ENERGY:	CONSULTANT
FIRE:	CONSULTANT

CLIENT
S. FLORES ROJAS
PROJECT
NEW SINGLE RESIDENTIAL


PROJECT ADDRESS
42 JOHNSTON STREET PEPPERMINT GROVE
PROJECT STATUS
DA SUBMISSION

PROJECT NUMBER	NORTH
26	
SCALE	
1:100 @ A3	

DRAWING			
FLOOR PLAN			
DRAWING NO.	DRAFTER	CHECKED	REV.
A1.02	WB	-	A

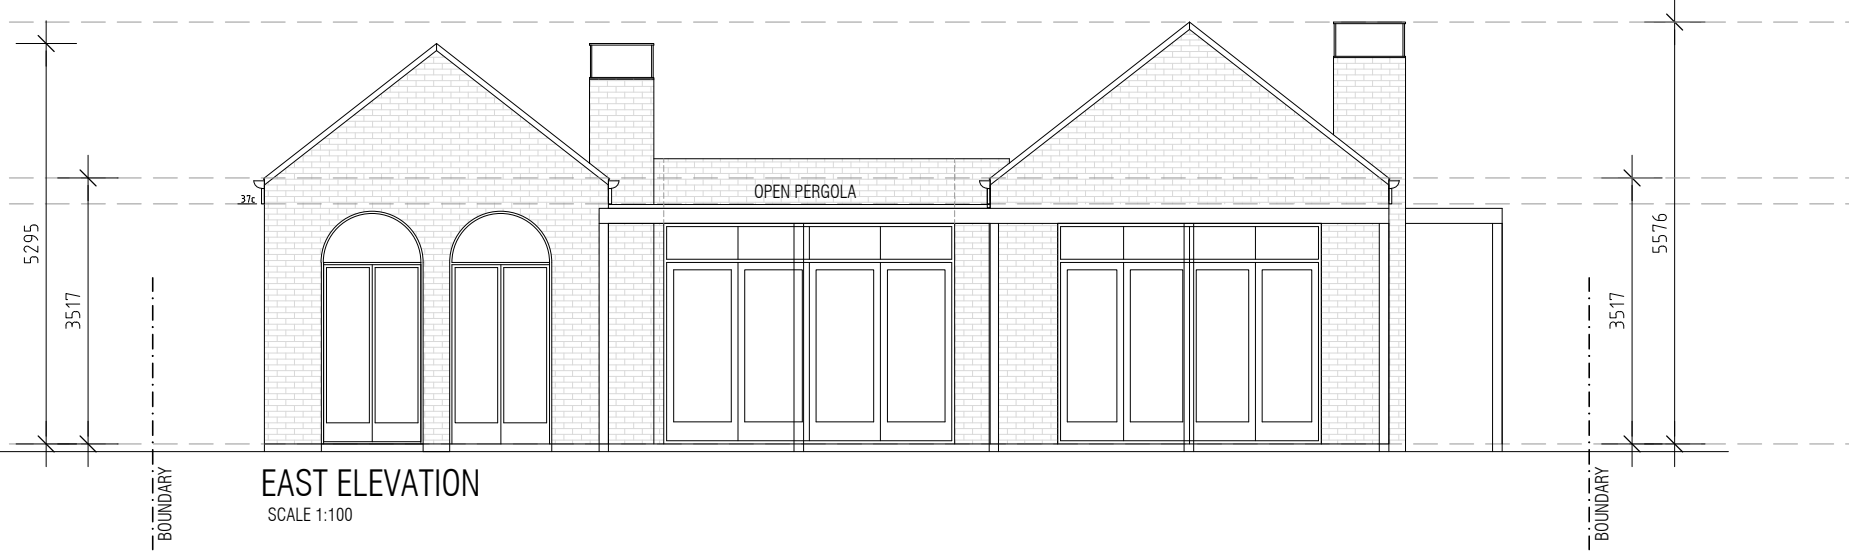

EAST ELEVATION
SCALE 1:100

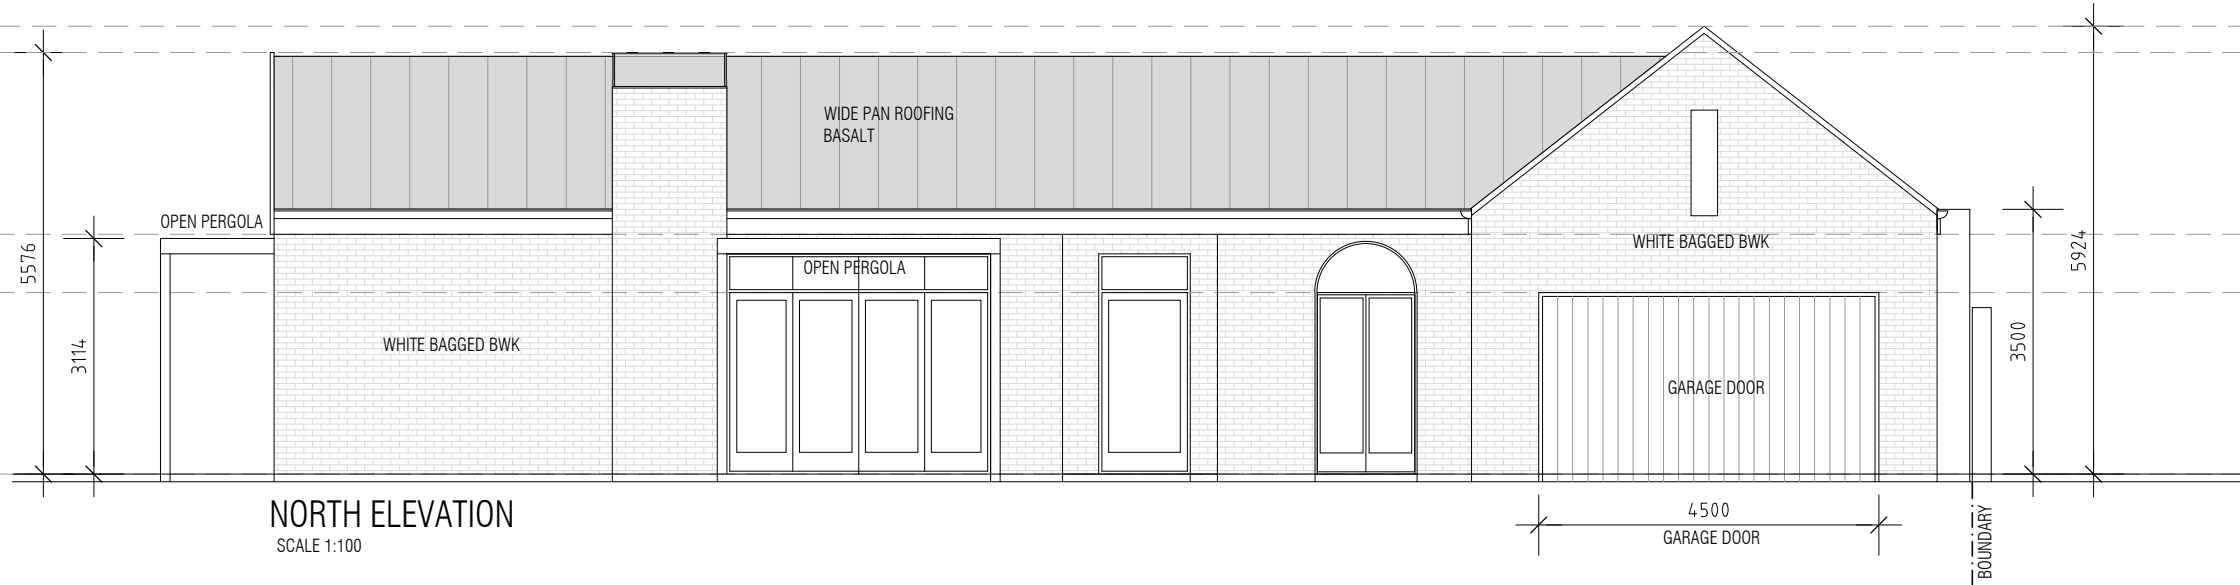

NORTH ELEVATION
SCALE 1:100



T +61 8 9388 0333 | www.mjastudio.net
Copyright to this drawing is reserved by MJA Studio and must not be retained or reproduced without their written permission. This is a CAD drawing, do not amend manually.


REV.	DATE	AMENDMENT
A	00.00.00	PRELIMINARY ISSUE

BCA COMPLIANCE:	CONSULTANT
STRUCTURAL:	CONSULTANT
HYDRAULIC:	CONSULTANT
ELECTRICAL:	CONSULTANT
MECHANICAL:	CONSULTANT
ENERGY:	CONSULTANT
FIRE:	CONSULTANT


CLIENT	S. FLORES ROJAS
PROJECT	NEW SINGLE RESIDENTIAL

PROJECT ADDRESS	42 JOHNSTON STREET PEPPERMINT GROVE
PROJECT STATUS	DA SUBMISSION


PROJECT NUMBER	26
SCALE	1:100 @ A3

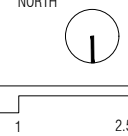

DRAWING	ELEVATIONS		
DRAWING NO.	DRAFTER	CHECKED	REV.
A1.03	WB	-	A

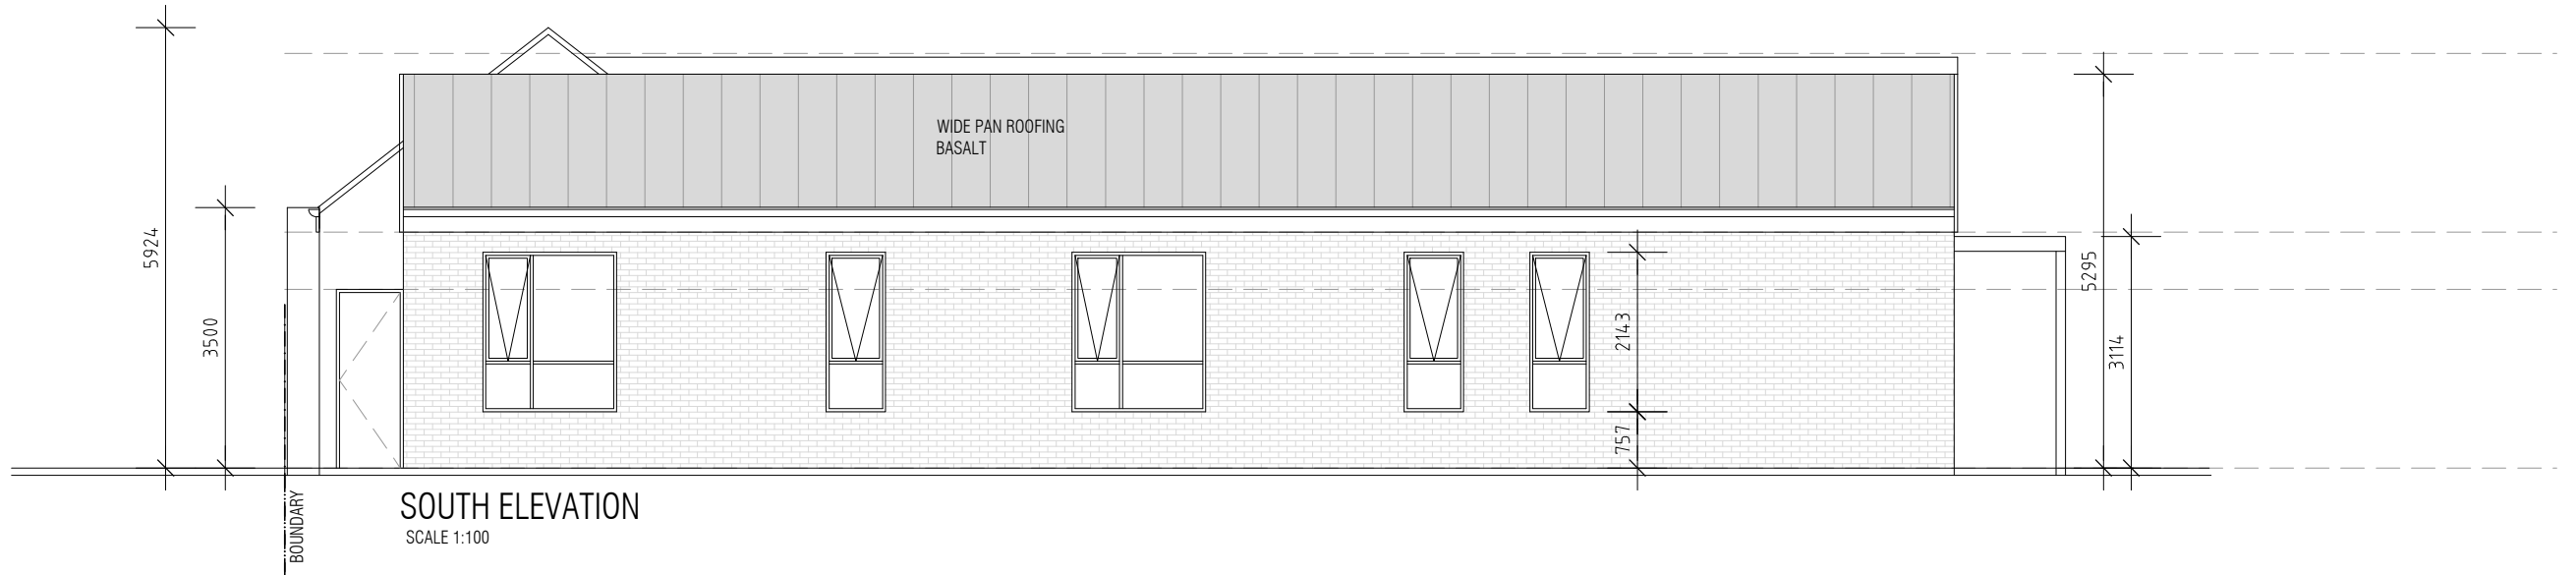

SOUTH ELEVATION
SCALE 1:100

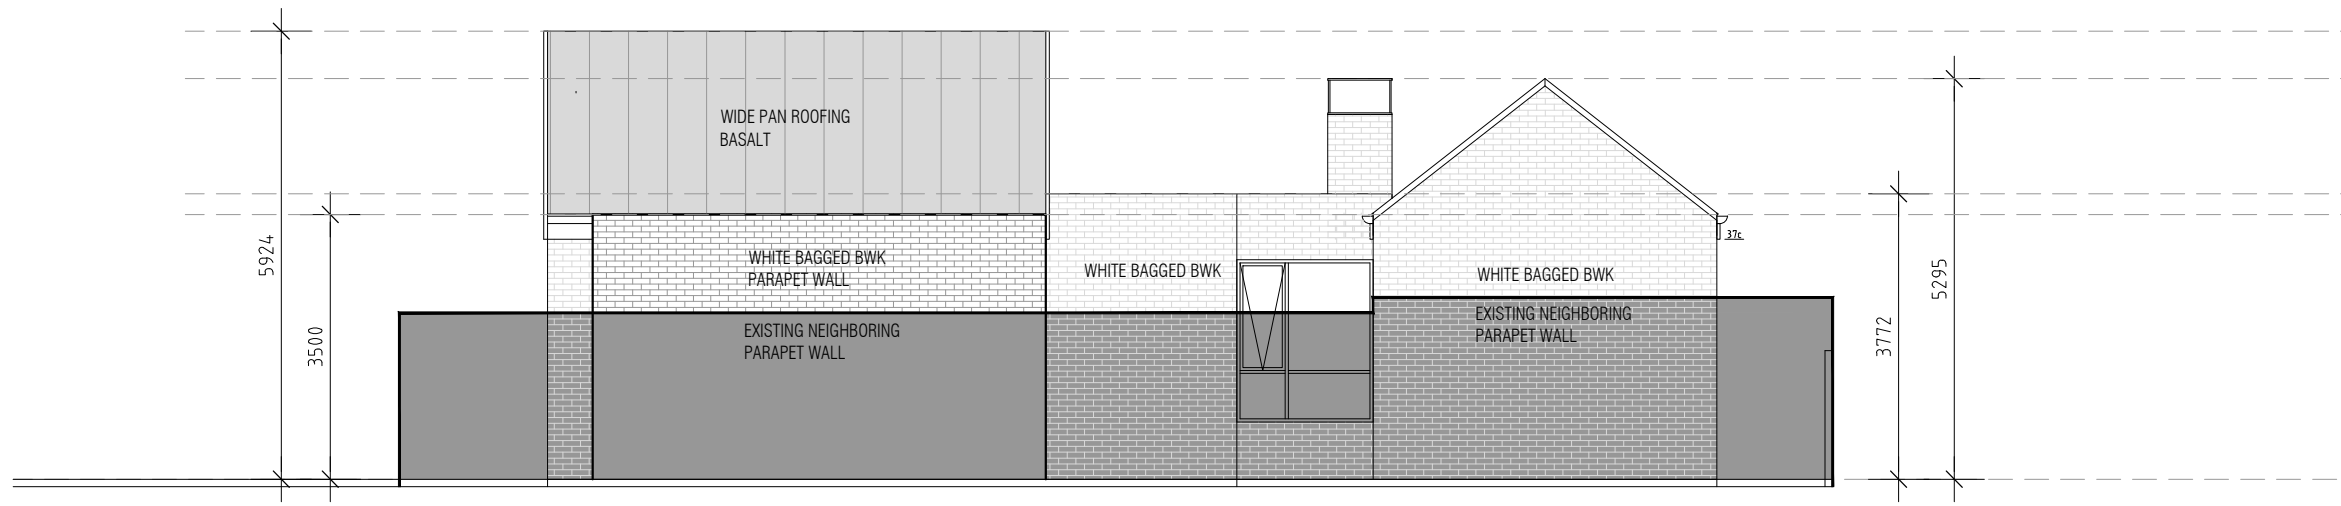

WEST ELEVATION
SCALE 1:100



T +61 8 9388 0333 | www.mjastudio.net
Copyright to this drawing is reserved by MJA Studio and must not be retained or reproduced without their written permission. This is a CAD drawing, do not amend manually.

REV.	DATE	AMENDMENT
A	00.00.00	PRELIMINARY ISSUE

BCA COMPLIANCE:	CONSULTANT
STRUCTURAL:	CONSULTANT
HYDRAULIC:	CONSULTANT
ELECTRICAL:	CONSULTANT
MECHANICAL:	CONSULTANT
ENERGY:	CONSULTANT
FIRE:	CONSULTANT

CLIENT
S. FLORES ROJAS
PROJECT
NEW SINGLE RESIDENTIAL

PROJECT ADDRESS
42 JOHNSTON STREET PEPPERMINT GROVE
PROJECT STATUS
DA SUBMISSION

PROJECT NUMBER	NORTH
26	
SCALE	
1:100 @ A3	

DRAWING ELEVATIONS			
DRAWING NO.	DRAFTER	CHECKED	REV.
A1.04	WB	-	A



T +61 8 9388 0333 | www.mjastudio.net
 Copyright to this drawing is reserved by MJA Studio and must not be retained or reproduced without their written permission. This is a CAD drawing, do not amend manually.

REV.	DATE	AMENDMENT
A	00.00.00	PRELIMINARY ISSUE

BCA COMPLIANCE:	CONSULTANT
STRUCTURAL:	CONSULTANT
HYDRAULIC:	CONSULTANT
ELECTRICAL:	CONSULTANT
MECHANICAL:	CONSULTANT
ENERGY:	CONSULTANT
FIRE:	CONSULTANT

CLIENT
S. FLORES ROJAS
PROJECT
NEW SINGLE RESIDENTIAL

PROJECT ADDRESS
42 JOHNSTON STREET PEPPERMINT GROVE
PROJECT STATUS
DA SUBMISSION

PROJECT NUMBER	26	NORTH	
SCALE	1:100 @ A3		

DRAWING			
ELEVATIONS			
JOHNSTON STREET			
DRAWING NO.	DRAFTER	CHECKED	REV.
A1.05	WB	-	A



T +61 8 9388 0333 | www.mjastudio.net
 Copyright to this drawing is reserved by MJA_Studio and must not be retained or reproduced without their written permission. This is a CAD drawing, do not amend manually.

REV.	DATE	AMENDMENT
A	00.00.00	PRELIMINARY ISSUE

BCA COMPLIANCE:	CONSULTANT
STRUCTURAL:	CONSULTANT
HYDRAULIC:	CONSULTANT
ELECTRICAL:	CONSULTANT
MECHANICAL:	CONSULTANT
ENERGY:	CONSULTANT
FIRE:	CONSULTANT

CLIENT
S. FLORES ROJAS
PROJECT
NEW SINGLE RESIDENTIAL

PROJECT ADDRESS
42 JOHNSTON STREET PEPPERMINT GROVE
PROJECT STATUS
DA SUBMISSION

PROJECT NUMBER	26	NORTH	
SCALE	1:100 @ A3		

DRAWING	ELEVATIONS PALMERSTON STREET		
DRAWING NO.	DRAFTER	CHECKED	REV.
A1.06	WB	-	A



T +61 8 9388 0333 | www.mjastudio.net
 Copyright to this drawing is reserved by MJA_Studio and must not be retained or reproduced without their written permission. This is a CAD drawing, do not amend manually.

REV.	DATE	AMENDMENT
A	00.00.00	PRELIMINARY ISSUE

BCA COMPLIANCE:	CONSULTANT
STRUCTURAL:	CONSULTANT
HYDRAULIC:	CONSULTANT
ELECTRICAL:	CONSULTANT
MECHANICAL:	CONSULTANT
ENERGY:	CONSULTANT
FIRE:	CONSULTANT

CLIENT	S. FLORES ROJAS
PROJECT	NEW SINGLE RESIDENTIAL

PROJECT ADDRESS	42 JOHNSTON STREET PEPPERMINT GROVE
PROJECT STATUS	DA SUBMISSION

PROJECT NUMBER	26	NORTH	
SCALE	1:100 @ A3		

DRAWING	RENDER
DRAWING NO.	A1.07
DRAFTER	WB
CHECKED	-
REV.	A



T +61 8 9388 0333 | www.mjastudio.net
 Copyright to this drawing is reserved by MJA_Studio and must not be retained or reproduced without their written permission. This is a CAD drawing, do not amend manually.

REV.	DATE	AMENDMENT
A	00.00.00	PRELIMINARY ISSUE

BCA COMPLIANCE:	CONSULTANT
STRUCTURAL:	CONSULTANT
HYDRAULIC:	CONSULTANT
ELECTRICAL:	CONSULTANT
MECHANICAL:	CONSULTANT
ENERGY:	CONSULTANT
FIRE:	CONSULTANT

CLIENT	S. FLORES ROJAS
PROJECT	NEW SINGLE RESIDENTIAL

PROJECT ADDRESS	42 JOHNSTON STREET PEPPERMINT GROVE
PROJECT STATUS	DA SUBMISSION

PROJECT NUMBER	26	NORTH	
SCALE	1:100 @ A3		

DRAWING	RENDER
DRAWING NO.	A1.08
DRAFTER	WB
CHECKED	-
REV.	A



T +61 8 9388 0333 | www.mjastudio.net
 Copyright to this drawing is reserved by MJA_Studio and must not be retained or reproduced without their written permission. This is a CAD drawing, do not amend manually.

REV.	DATE	AMENDMENT
A	00.00.00	PRELIMINARY ISSUE

BCA COMPLIANCE:	CONSULTANT
STRUCTURAL:	CONSULTANT
HYDRAULIC:	CONSULTANT
ELECTRICAL:	CONSULTANT
MECHANICAL:	CONSULTANT
ENERGY:	CONSULTANT
FIRE:	CONSULTANT

CLIENT	S. FLORES ROJAS
PROJECT	NEW SINGLE RESIDENTIAL

PROJECT ADDRESS	42 JOHNSTON STREET PEPPERMINT GROVE
PROJECT STATUS	DA SUBMISSION

PROJECT NUMBER	26	NORTH	
SCALE	1:100 @ A3		

DRAWING	RENDER
DRAWING NO.	A1.09
DRAFTER	WB
CHECKED	-
REV.	A



T +61 8 9388 0333 | www.mjastudio.net
 Copyright to this drawing is reserved by MJA_Studio and must not be retained or reproduced without their written permission. This is a CAD drawing, do not amend manually.

REV.	DATE	AMENDMENT
A	00.00.00	PRELIMINARY ISSUE

BCA COMPLIANCE:	CONSULTANT
STRUCTURAL:	CONSULTANT
HYDRAULIC:	CONSULTANT
ELECTRICAL:	CONSULTANT
MECHANICAL:	CONSULTANT
ENERGY:	CONSULTANT
FIRE:	CONSULTANT

CLIENT	S. FLORES ROJAS
PROJECT	NEW SINGLE RESIDENTIAL

PROJECT ADDRESS	42 JOHNSTON STREET PEPPERMINT GROVE
PROJECT STATUS	DA SUBMISSION

PROJECT NUMBER	26	NORTH	
SCALE	1:100 @ A3		

DRAWING	RENDER
DRAWING NO.	A1.10
DRAFTER	WB
CHECKED	-
REV.	A