


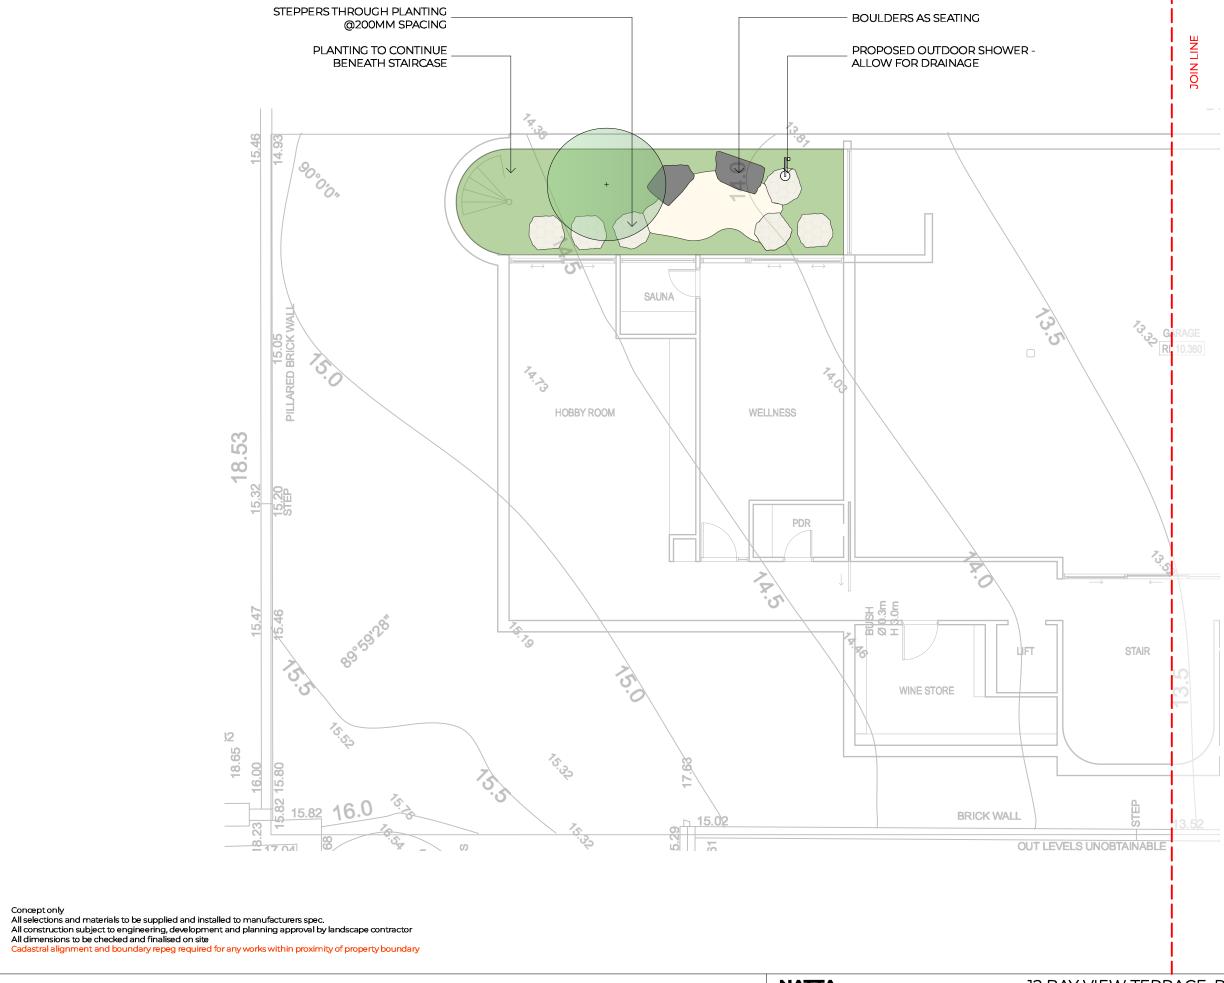

NATTA	12 BAY VIEW TERRACE, PEPPERMINT GROVE			
Drawing Name		COUNCIL PLAN - FRONT BASEMENT		
Drawing Number		0683_LS_90	1	
Scale	1:100	Revision A	_	








NOTE:

NATTA	12 BAY VIEW TERRACE, PEPPERMINT GROVE			
Drawing Name		COUNCIL PLAN - REAR BASEMENT		
Drawing Number			0683_LS_902	
Scale	1:100	Revision	A	



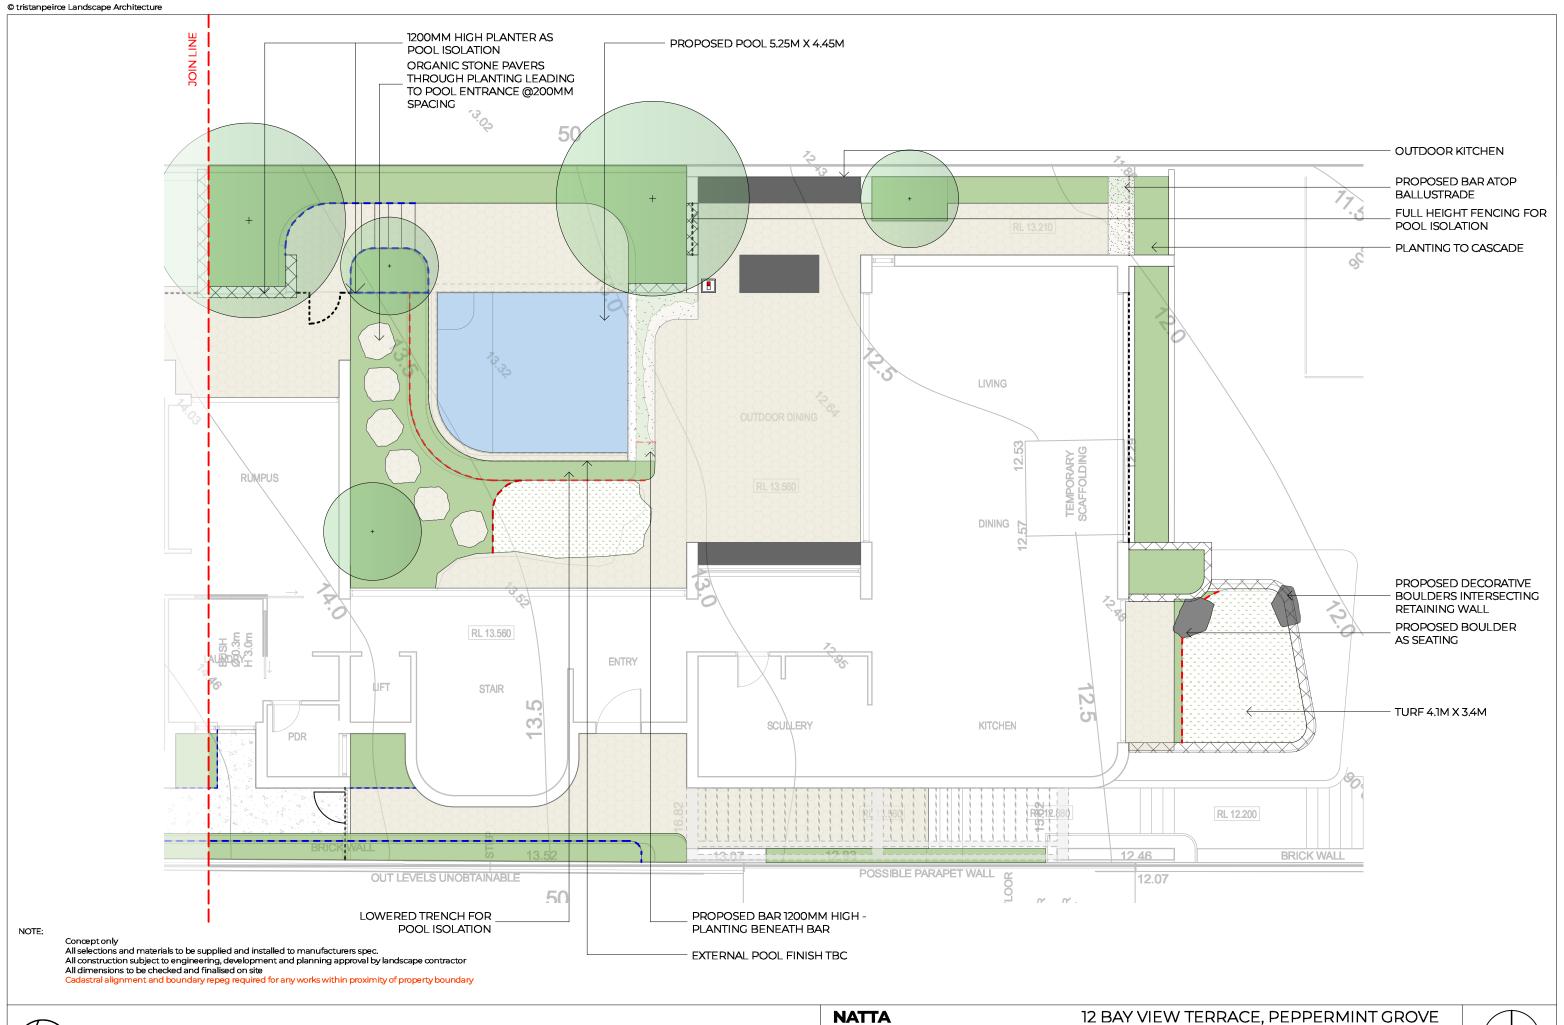




NATTA	12 BAY VIEW TERRACE, PEPPERMINT GROVE		
Drawing Name	COUNCIL PLAN - FRONT GROUND FLOOR		
Drawing Number		0683_LS_9	03
Scale	1:100	Revision	Α



tristanpeirce

	NATTA	12 BAY	12 BAY VIEW TERRACE, PEPPERMINT GROVE				
	Drawing Name	CO	COUNCIL PLAN - REAR GROUND FLOOR				
	Drawing Number		0683_	LS_904			
	Scale	1:100	Revision	Α			



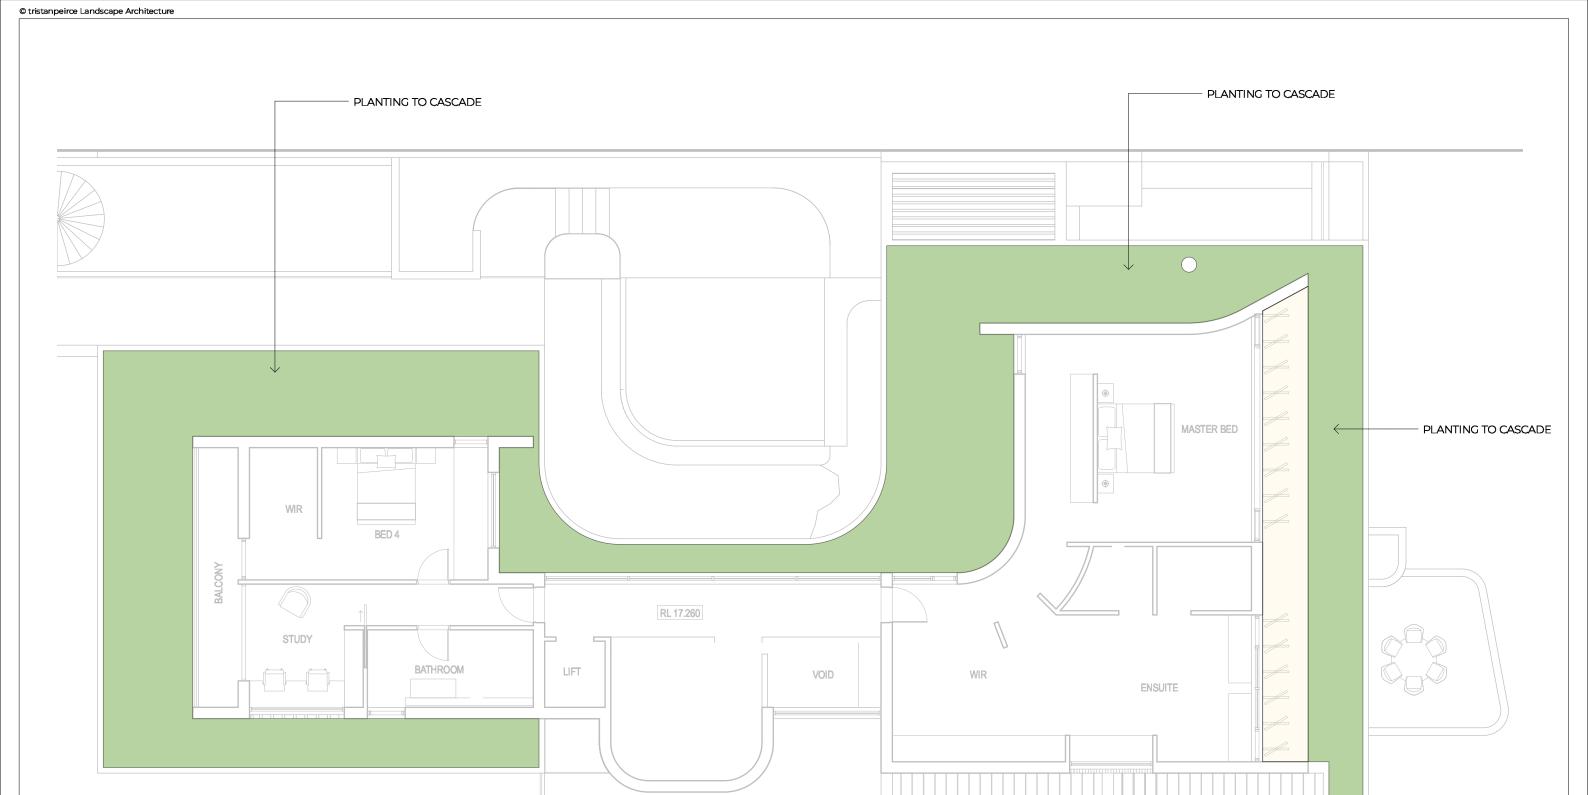

NOTE:


Concept only
All selections and materials to be supplied and installed to manufacturers spec.
All construction subject to engineering, development and planning approval by landscape contractor
All dimensions to be checked and finalised on site
Cadastral alignment and boundary repeg required for any works within proximity of property boundary



NATTA	12 BAY VIEW TERRACE, PEPPERMINT GROVE			
Drawing Name	COUNCIL PLAN - FIRST FLOOR			
Drawing Number		0683_LS_905	5	
Scale	1:100	Revision A	_	



LEGEND

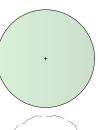

PROPOSED TREES AS SHOWN



EXISTING TREES TO BE RETAINED



PLANTED AREAS

INSTANT SOFT LEAF BUFFALO TURF

NOTE:

Concept only
All selections and materials to be supplied and installed to manufacturers spec.
All construction subject to engineering, development and planning approval by landscape contractor
All dimensions to be checked and finalised on site
Cadastral alignment and boundary repeg required for any works within proximity of property boundary



	NATTA	12 BAY	VIEW TERRACE, PE	PPERMINT GROVE	
	Drawing Name		COUNCIL PLAN - LEGEND		
	Drawing Number			0683_LS_906	
	Scale	1:100	Revision	Δ	

