




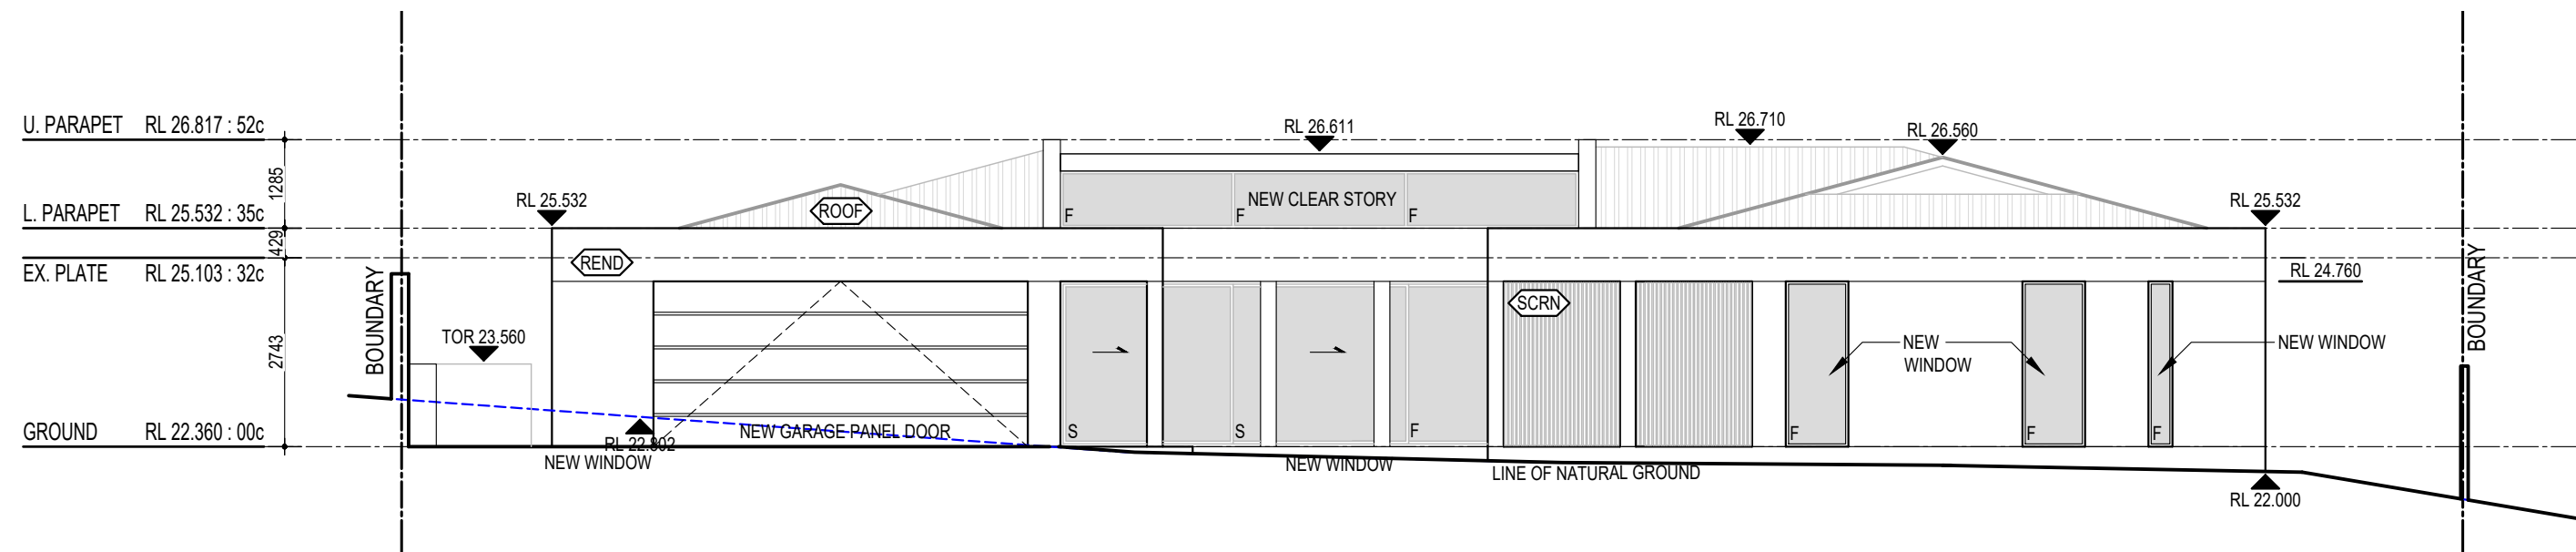


NORTH ELEVATION
1:100

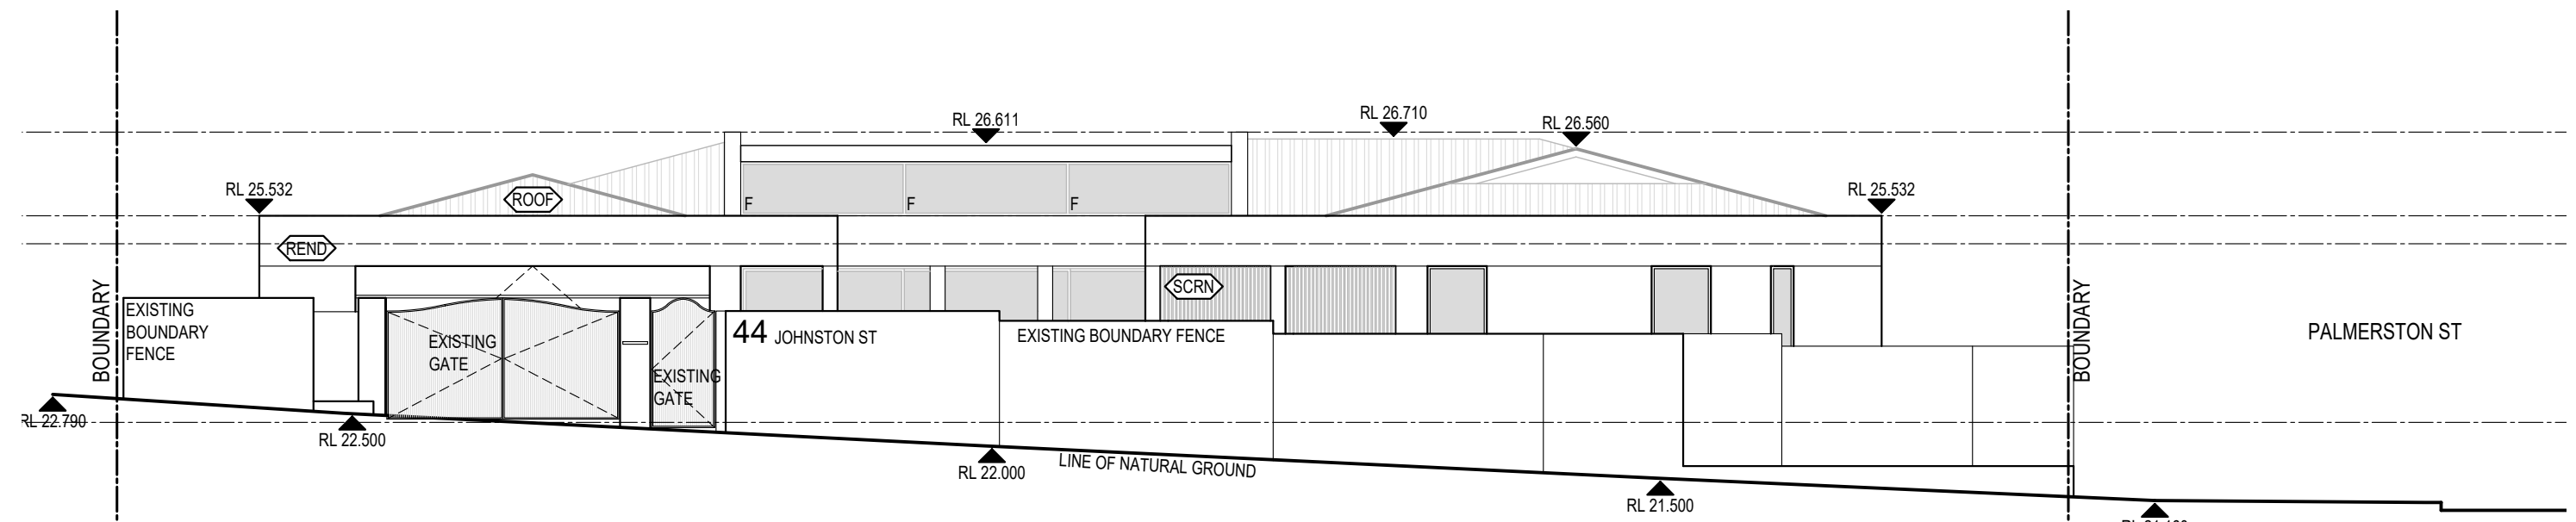


NORTH ELEVATION - FENCE
1:100

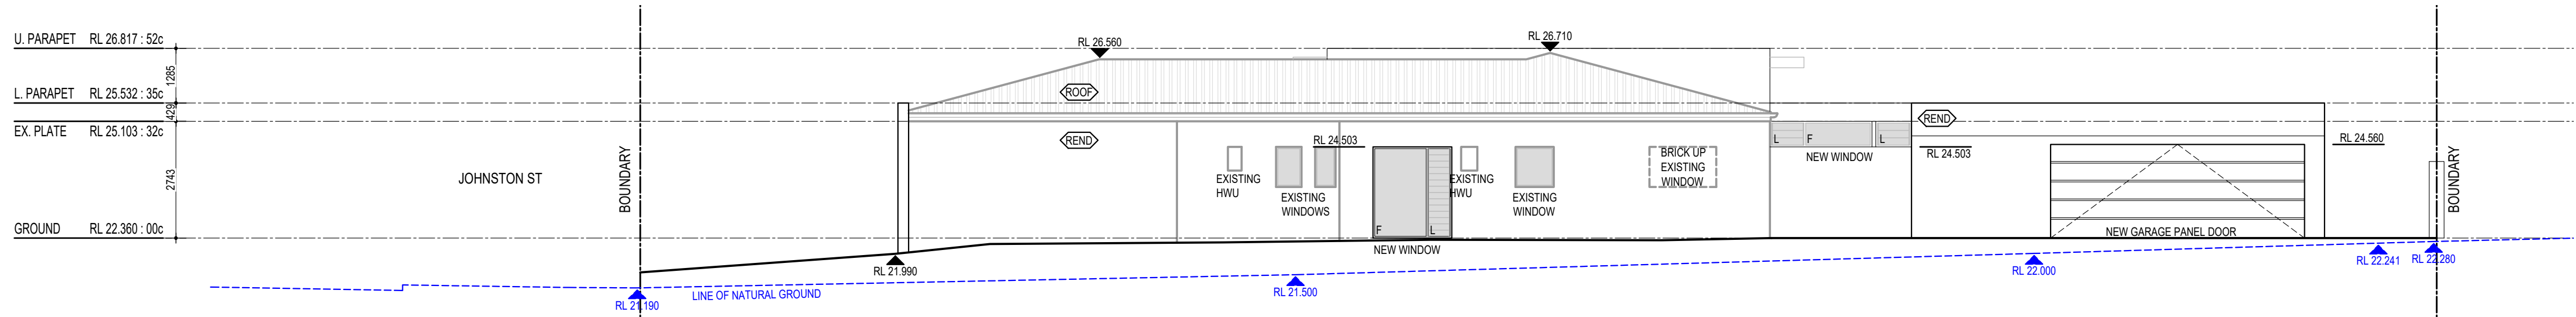


WEST ELEVATION
1:100

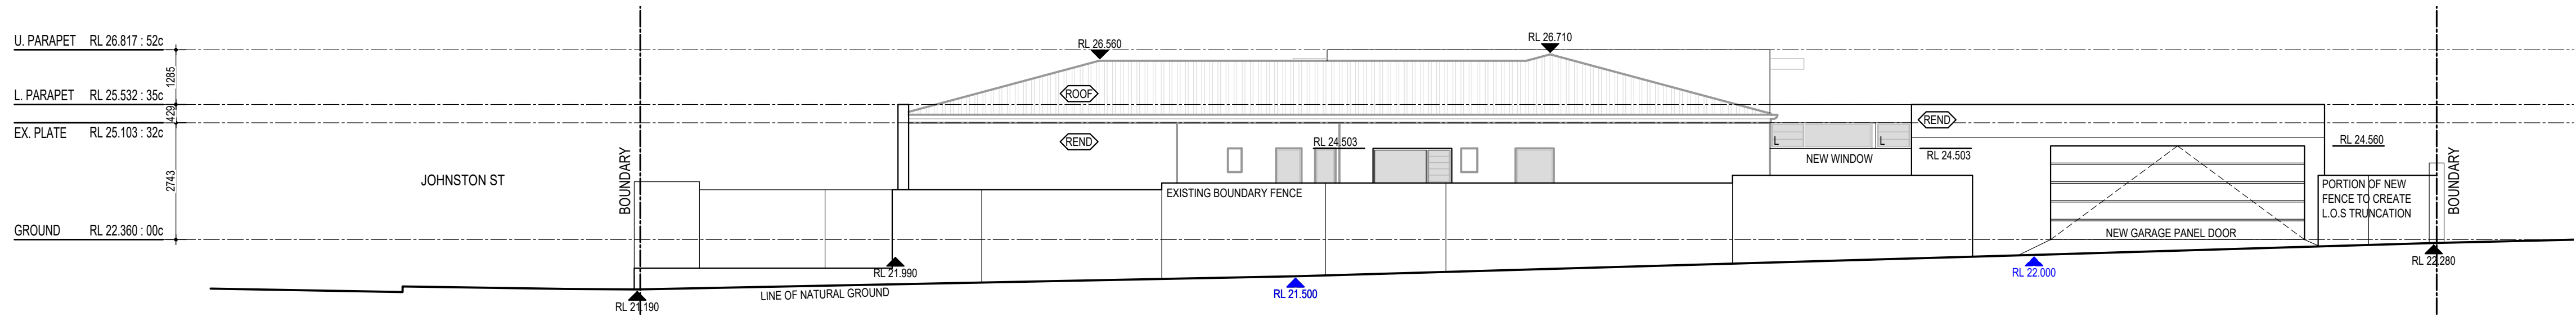

WEST ELEVATION - FENCE
1:100

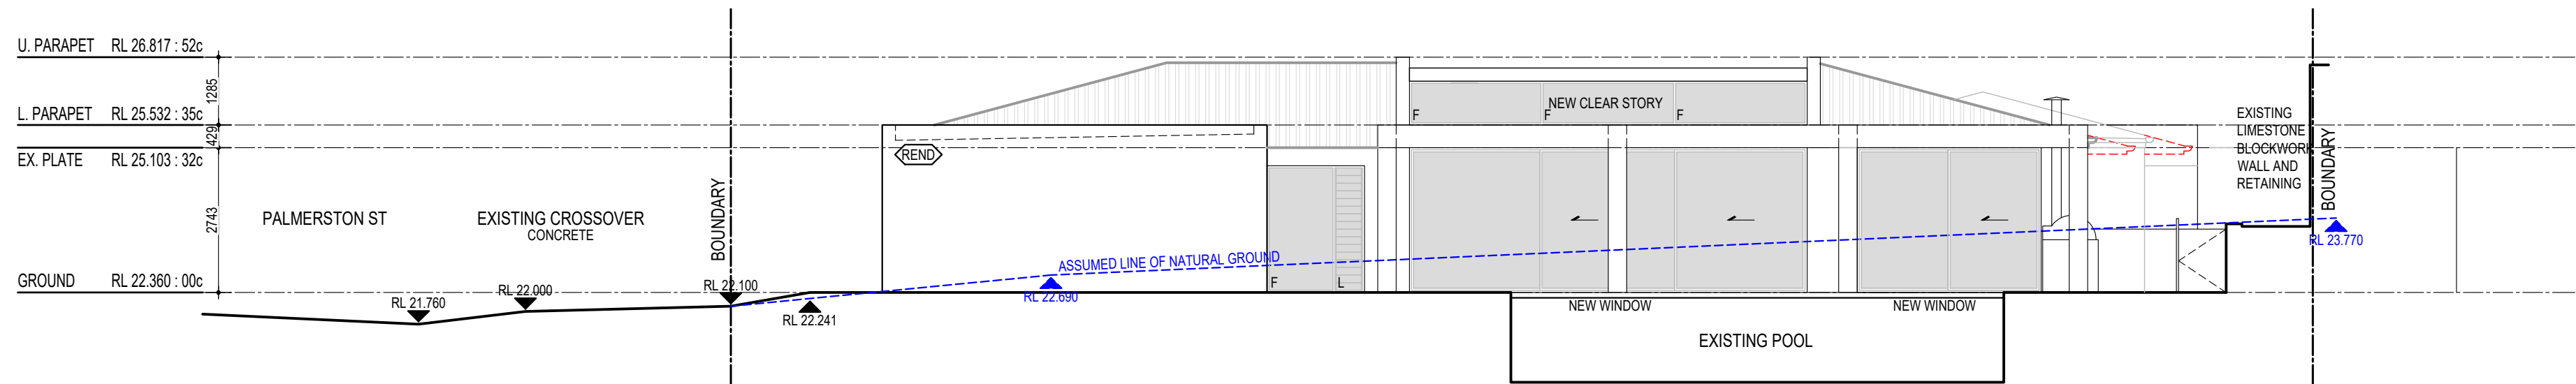


SOUTH ELEVATION
1:100

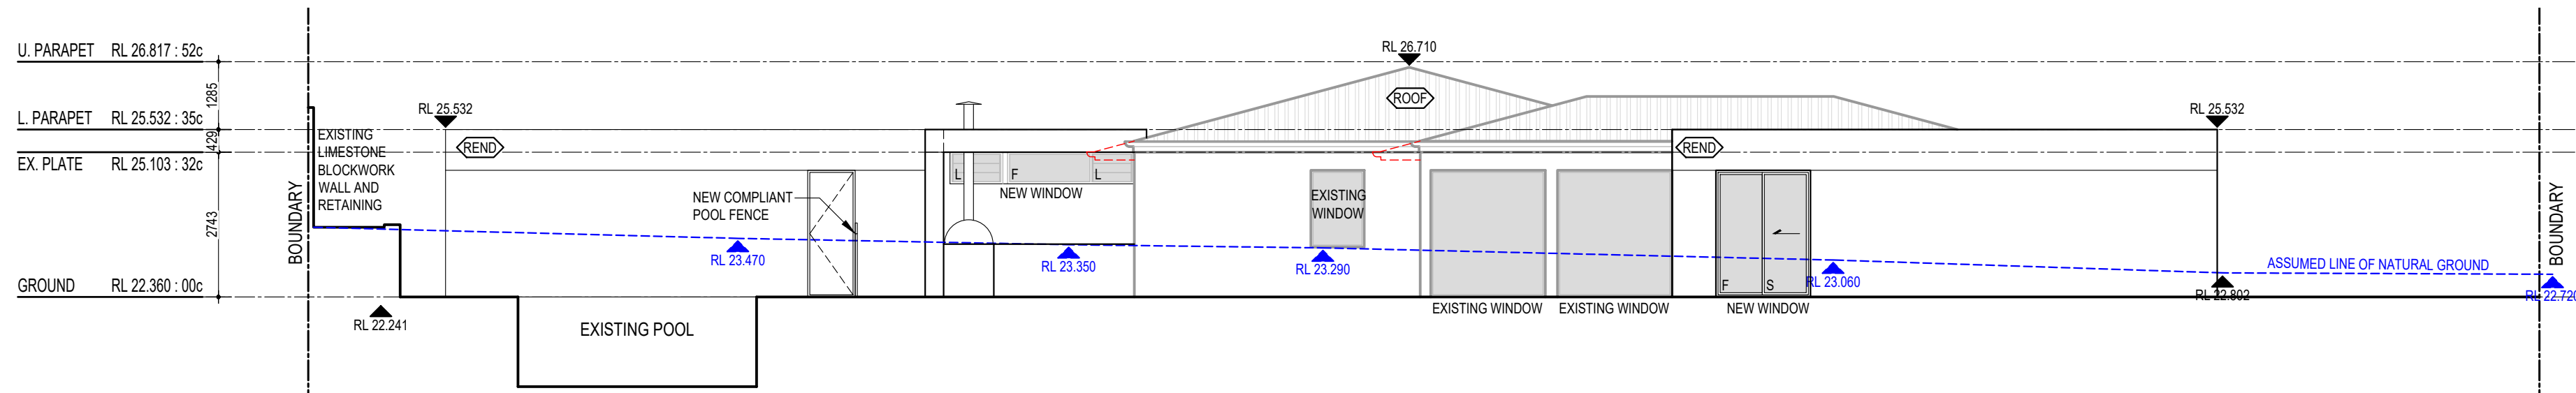

EAST ELEVATION
1:100

- MATERIAL LEGEND
- ROOF METAL DECK ROOF.
 - REND RENDERED BRICKWORK PAINTED.
 - SCRN DECORATIVE BATTEN SCREEN.

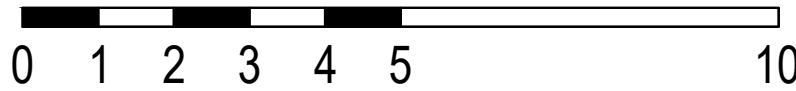

ALTERATIONS + ADDITIONS 44 JOHNSTON ST, PEPPERMINT GROVE	TIM WRIGHT ARCHITECT TIM@TIMWRIGHTARCHITECT.COM 8/589 STIRLING HWY, COTTESLOE, 6911	PHONE: 0499 033 891 LICENCE: 1504	REV	DESCRIPTION	DATE	ELEVATIONS DEVELOPMENT APP.	JOB	-	REV	C
							SCALE	1:100 @ A1		
							DRAWN	JR		
							PLOT	-		
			C	REVISED DEVELOPMENT APPROVAL	29.04.25					
			B	REVISED DEVELOPMENT APPROVAL	11.04.25					
			A	ISSUED FOR DEVELOPMENT APPLICATION	26.11.24					