
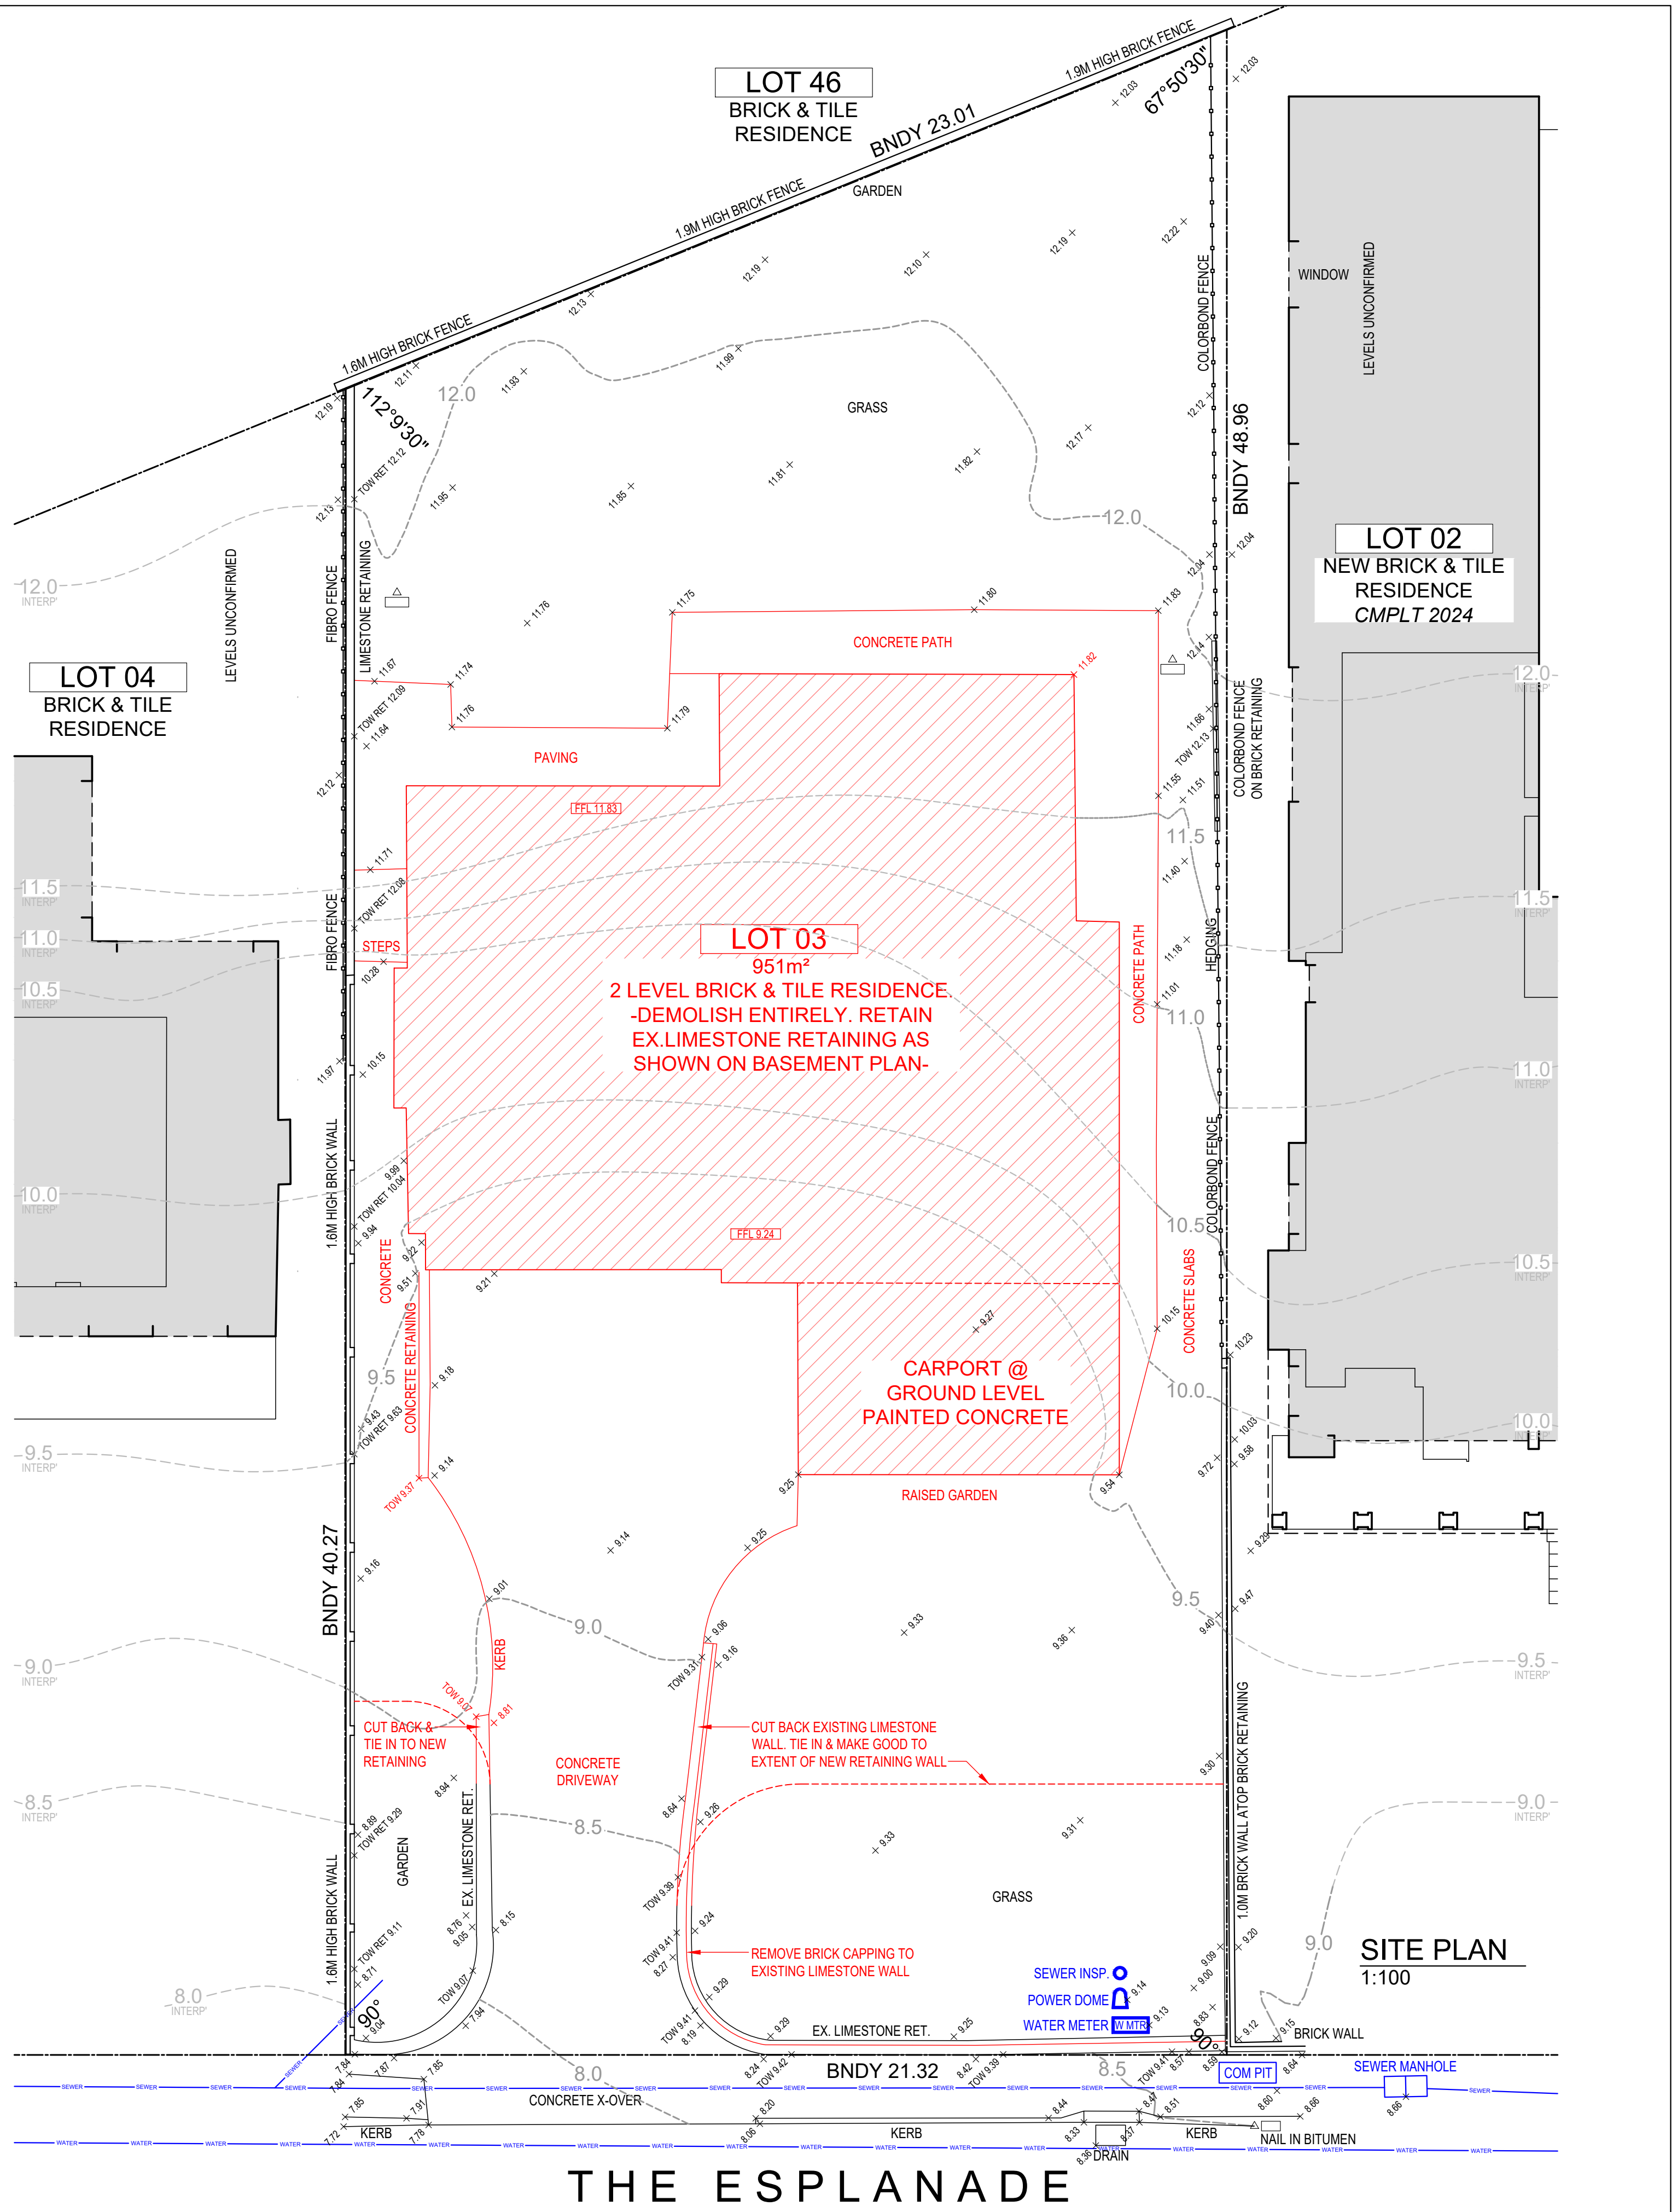


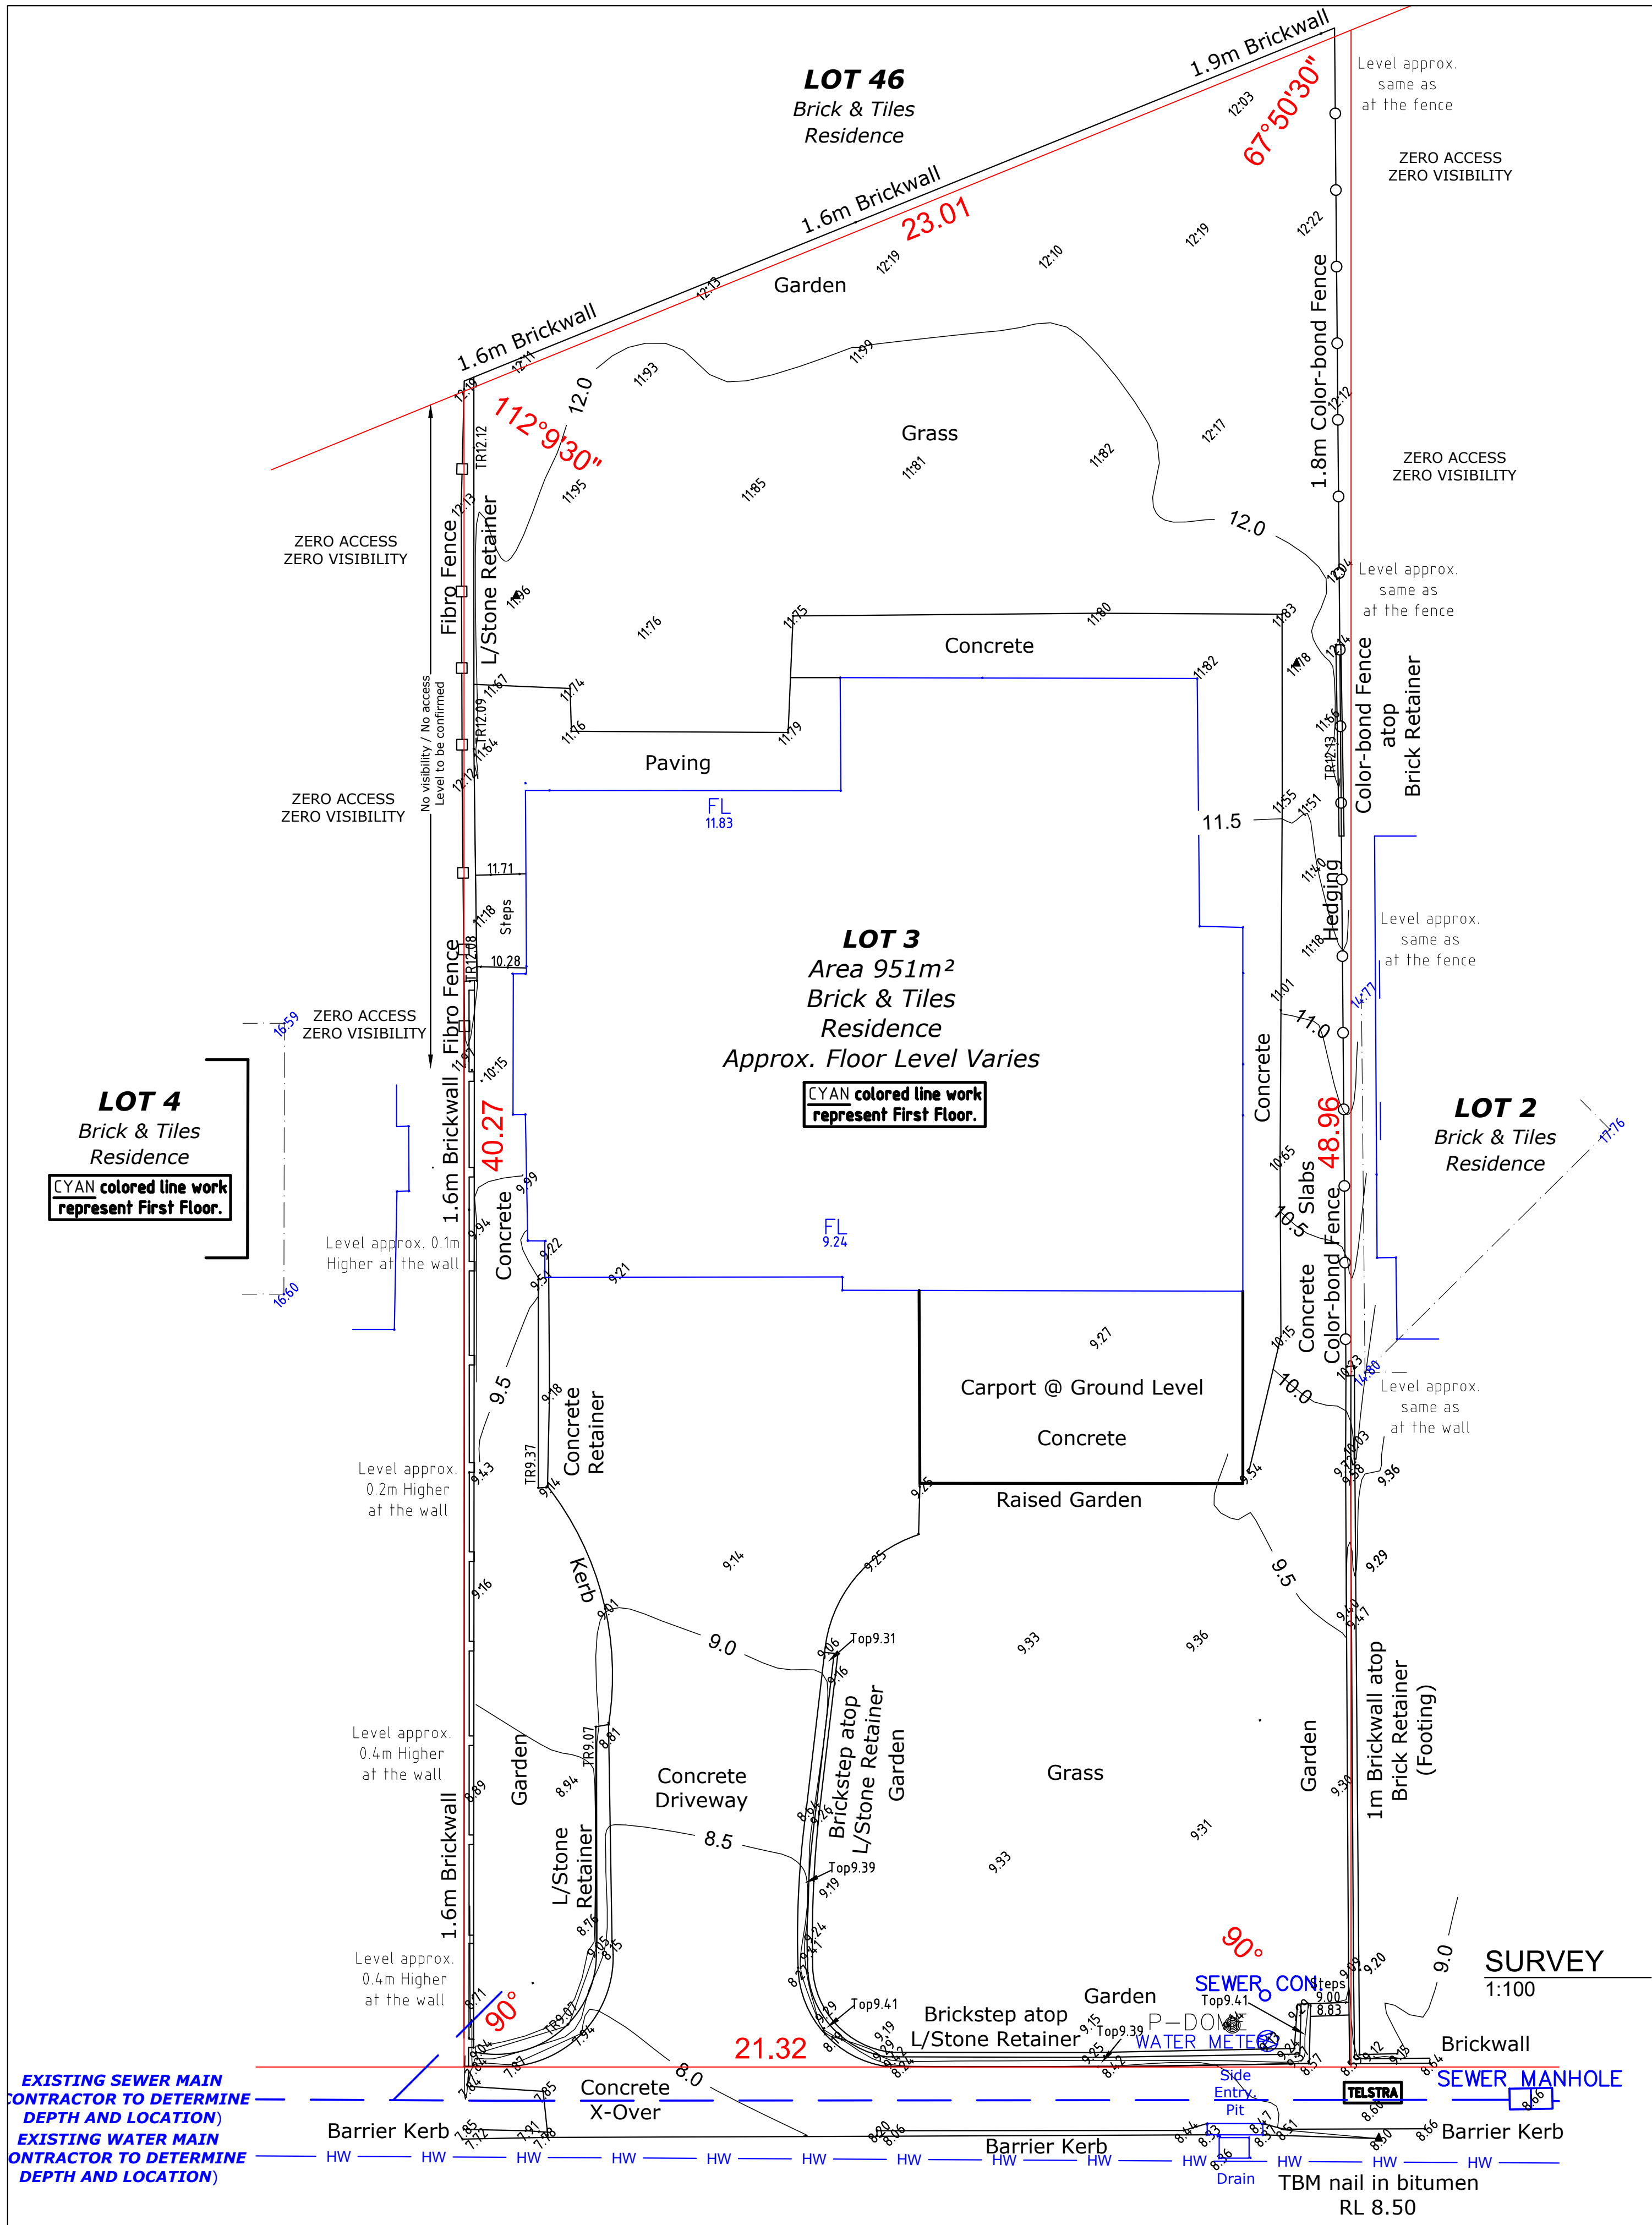

MATT KLOPPER ARCHITECTURAL SERVICES
MATT.KLOPPER@OUTLOOK.COM
0439 913 601

REV No.	DESCRIPTION	DATE
E	REVISED ISSUE FOR PLANNING APPLICATION	04.11.24
D	ISSUE FOR PLANNING APPLICATION	11.09.24
C	REVIEW FOR PLANNING APPLICATION	02.09.24
B	PRELIM ISSUE TO PLANNER	02.08.24
A	PRELIMINARY	31.07.24


PLANNING APPLICATION

AGLAND RESIDENCE
28 THE ESPLANADE, PEPPERMINT GROVE


SURVEY & DEMOLITION

SCALE	1:100 @ A1	JOB NO.	2308
DRAWN		REF.	-


SK1.01
REV E

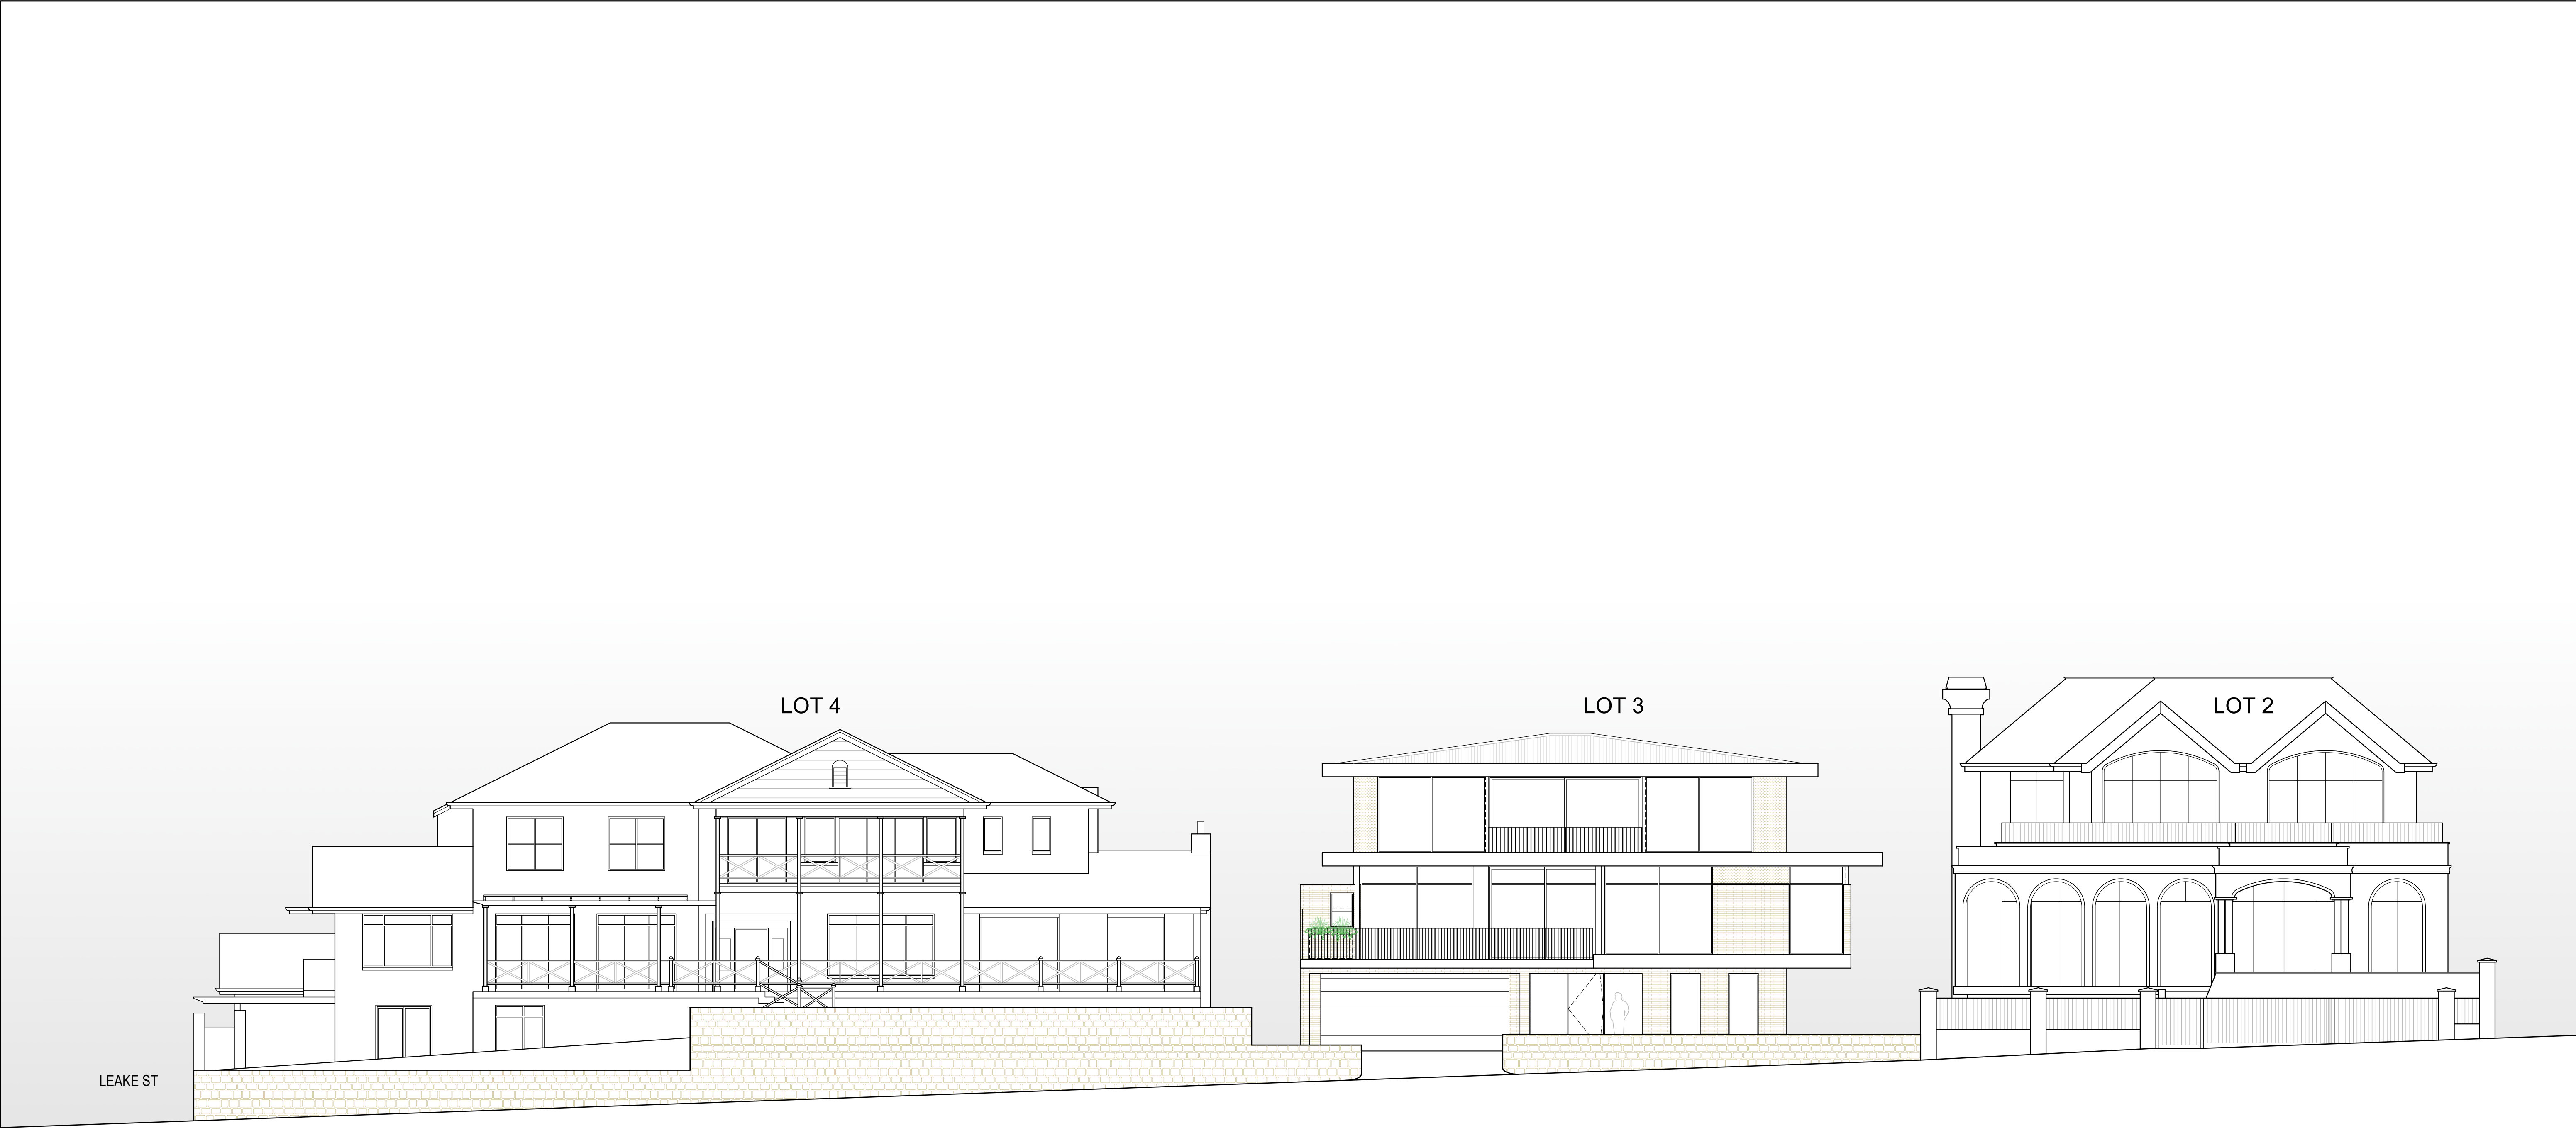


STREET ELEVATION
1:100

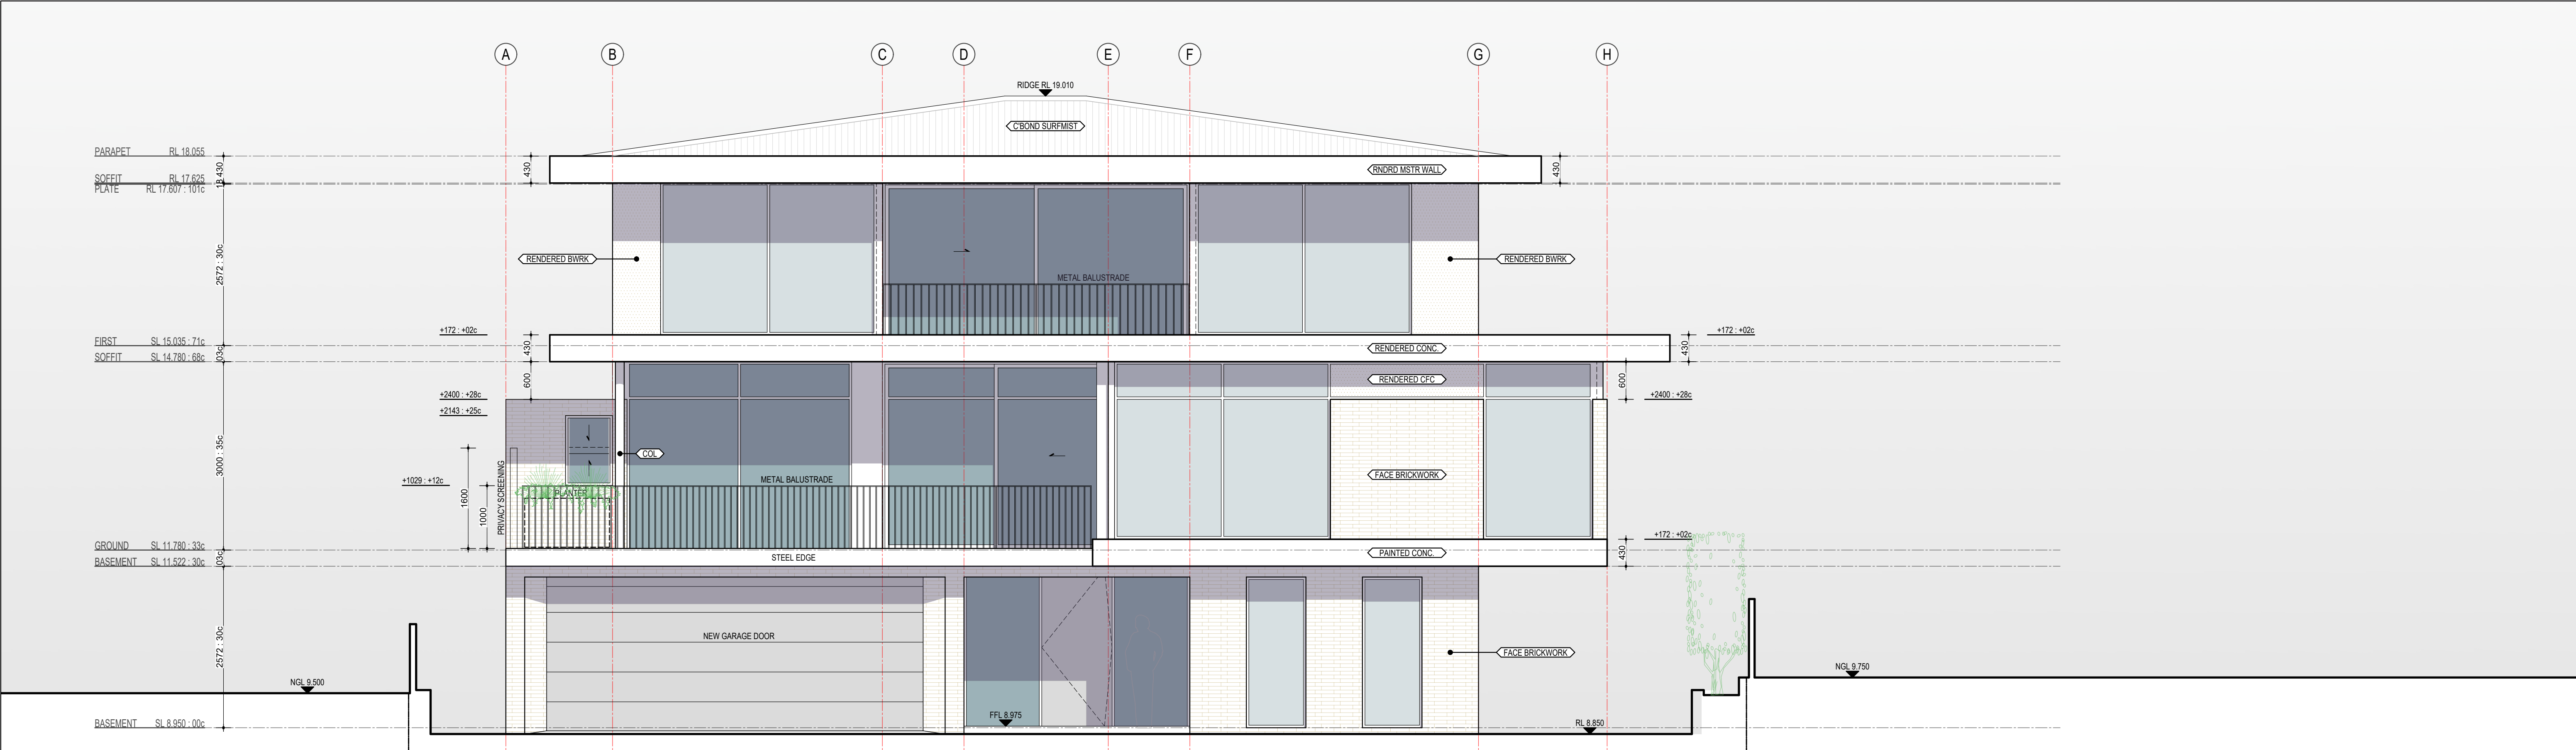


EAST ELEVATION
1:50

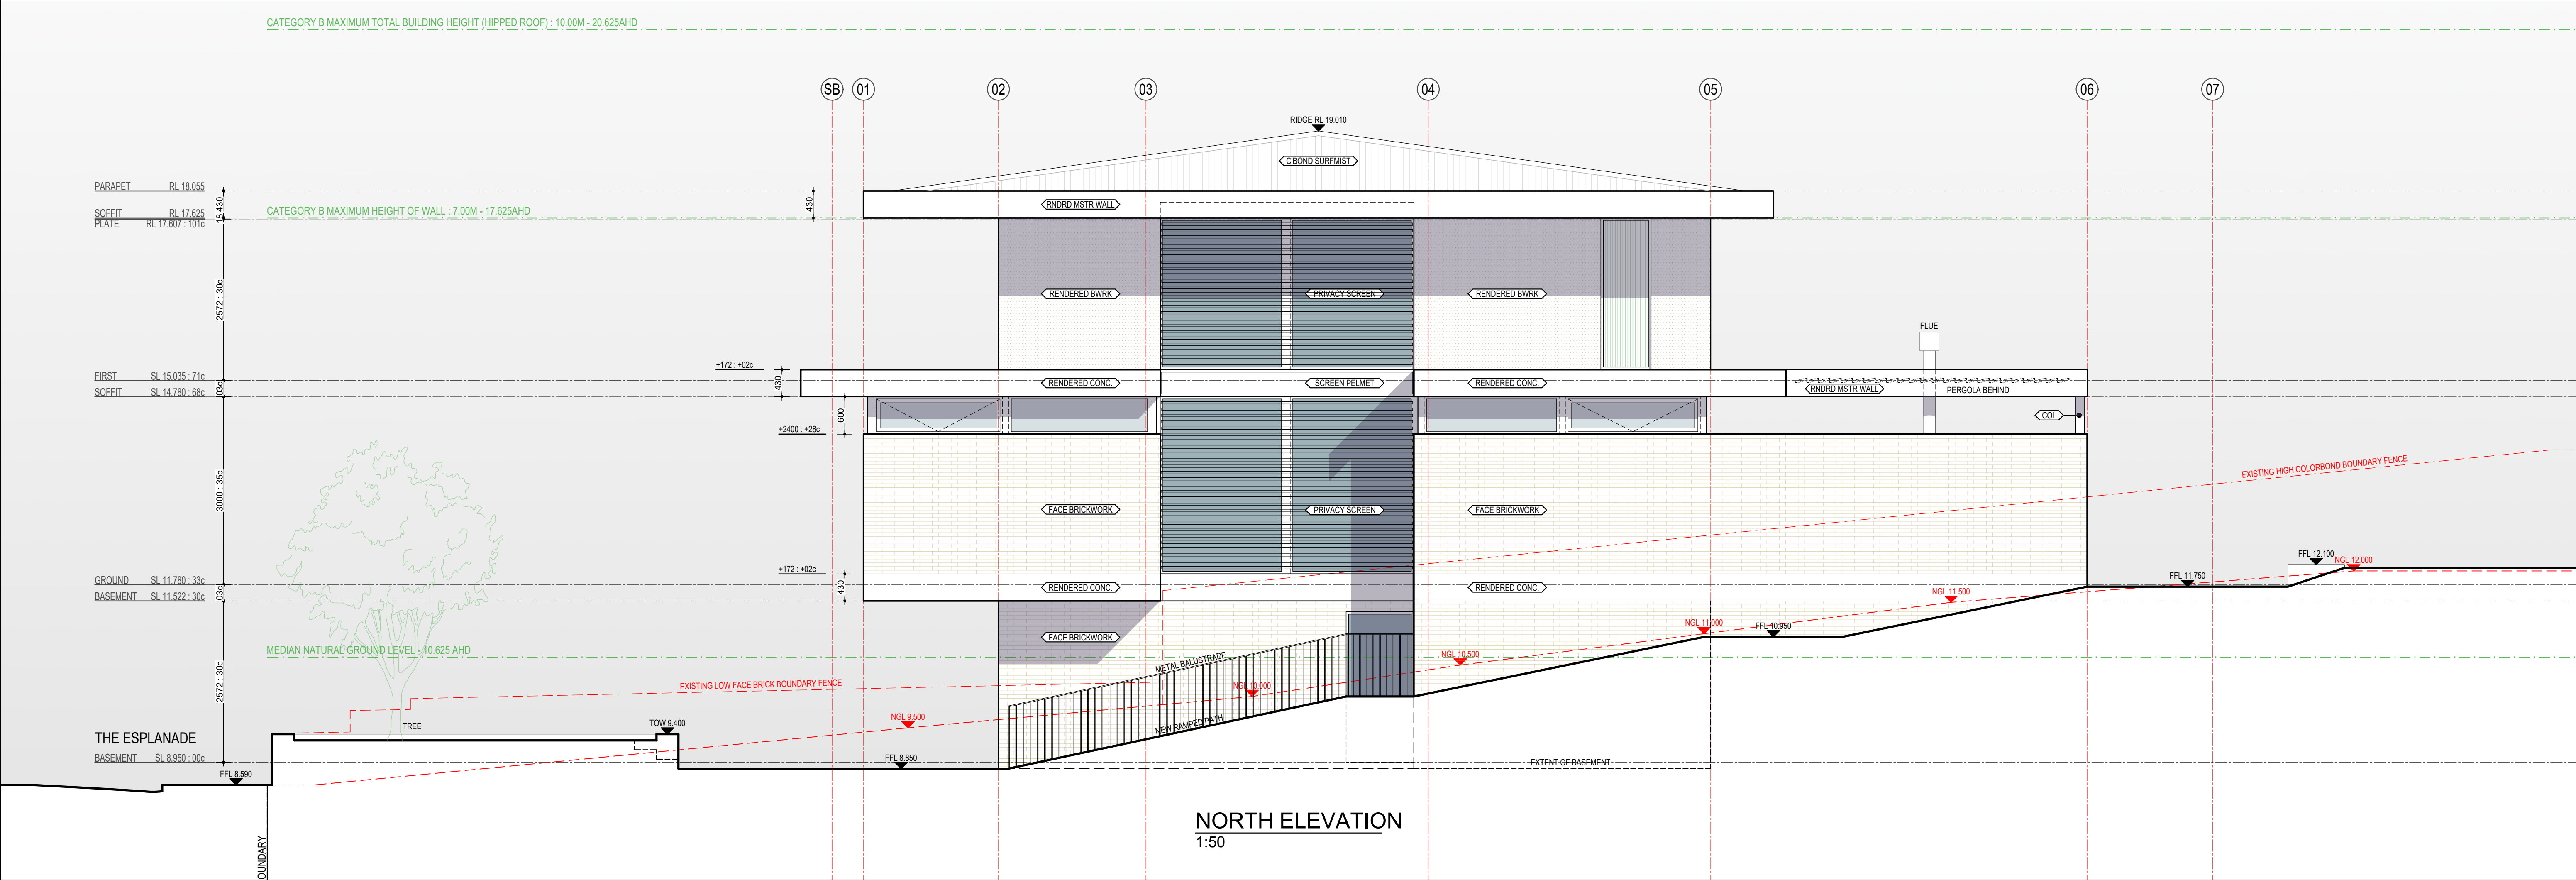

NORTH ELEVATION
1:50

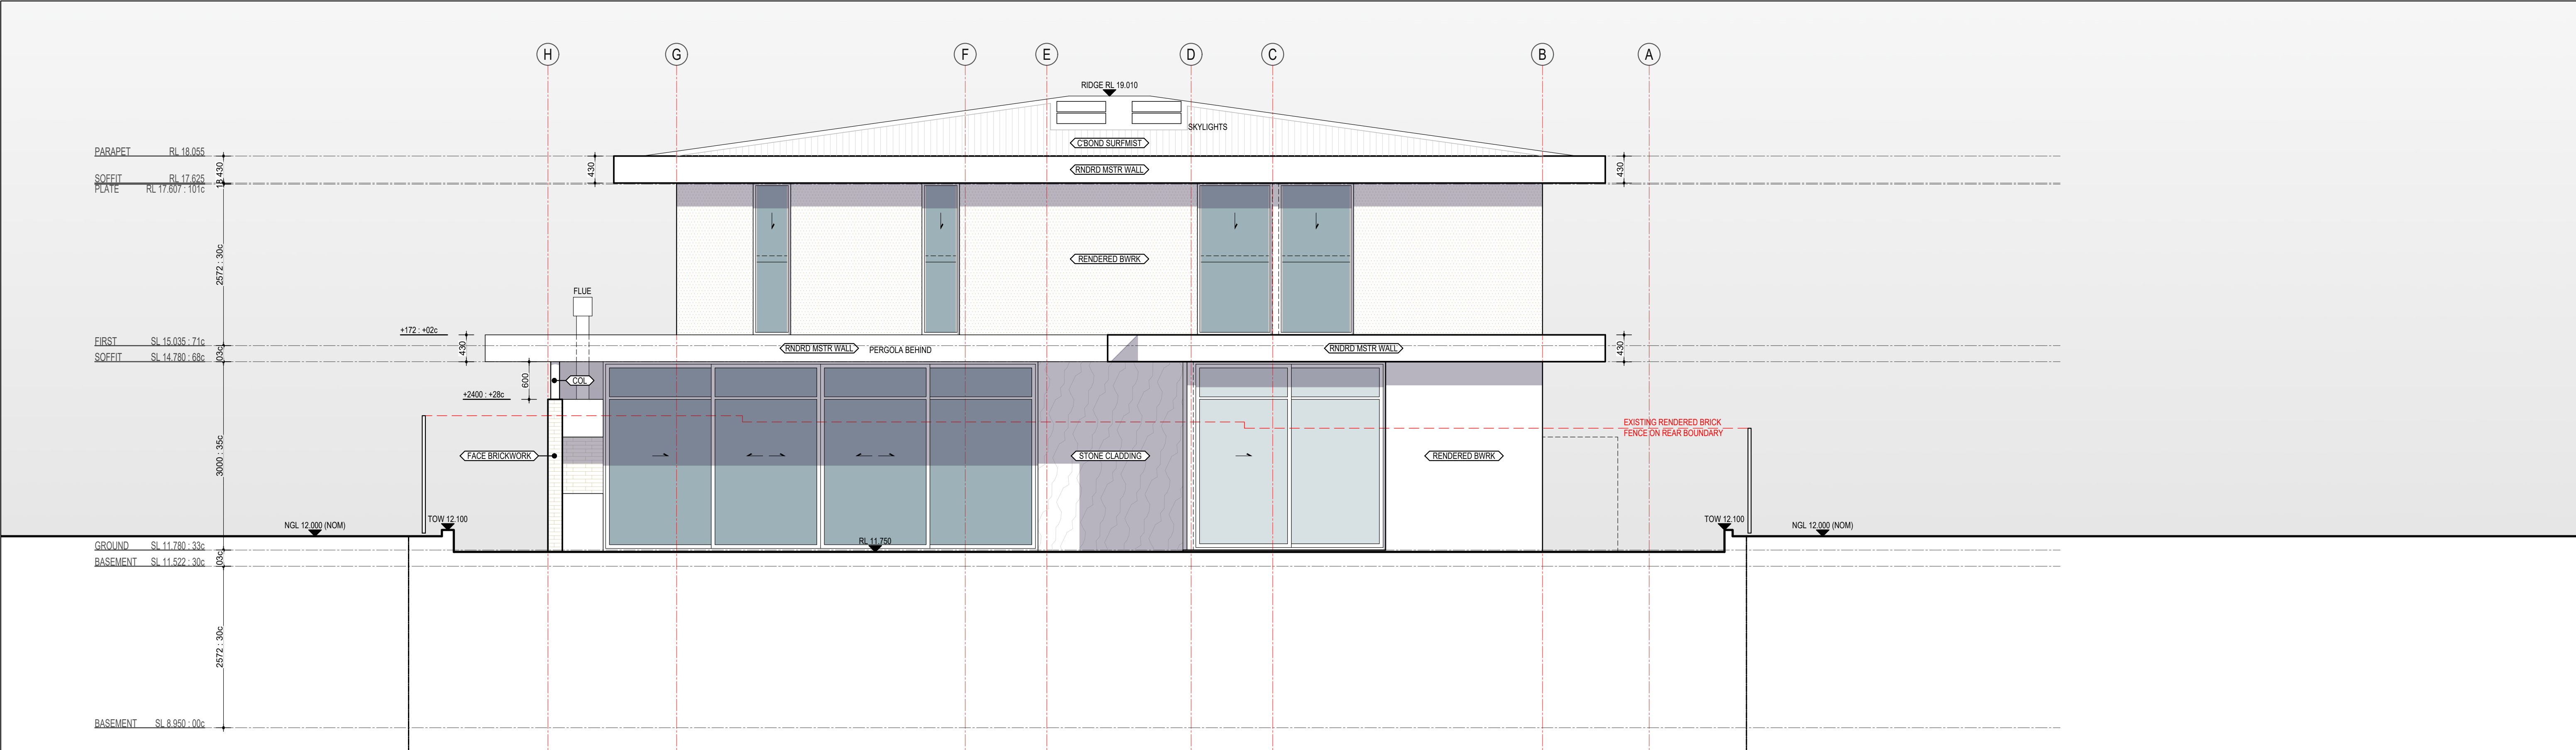

WEST ELEVATION
1:50

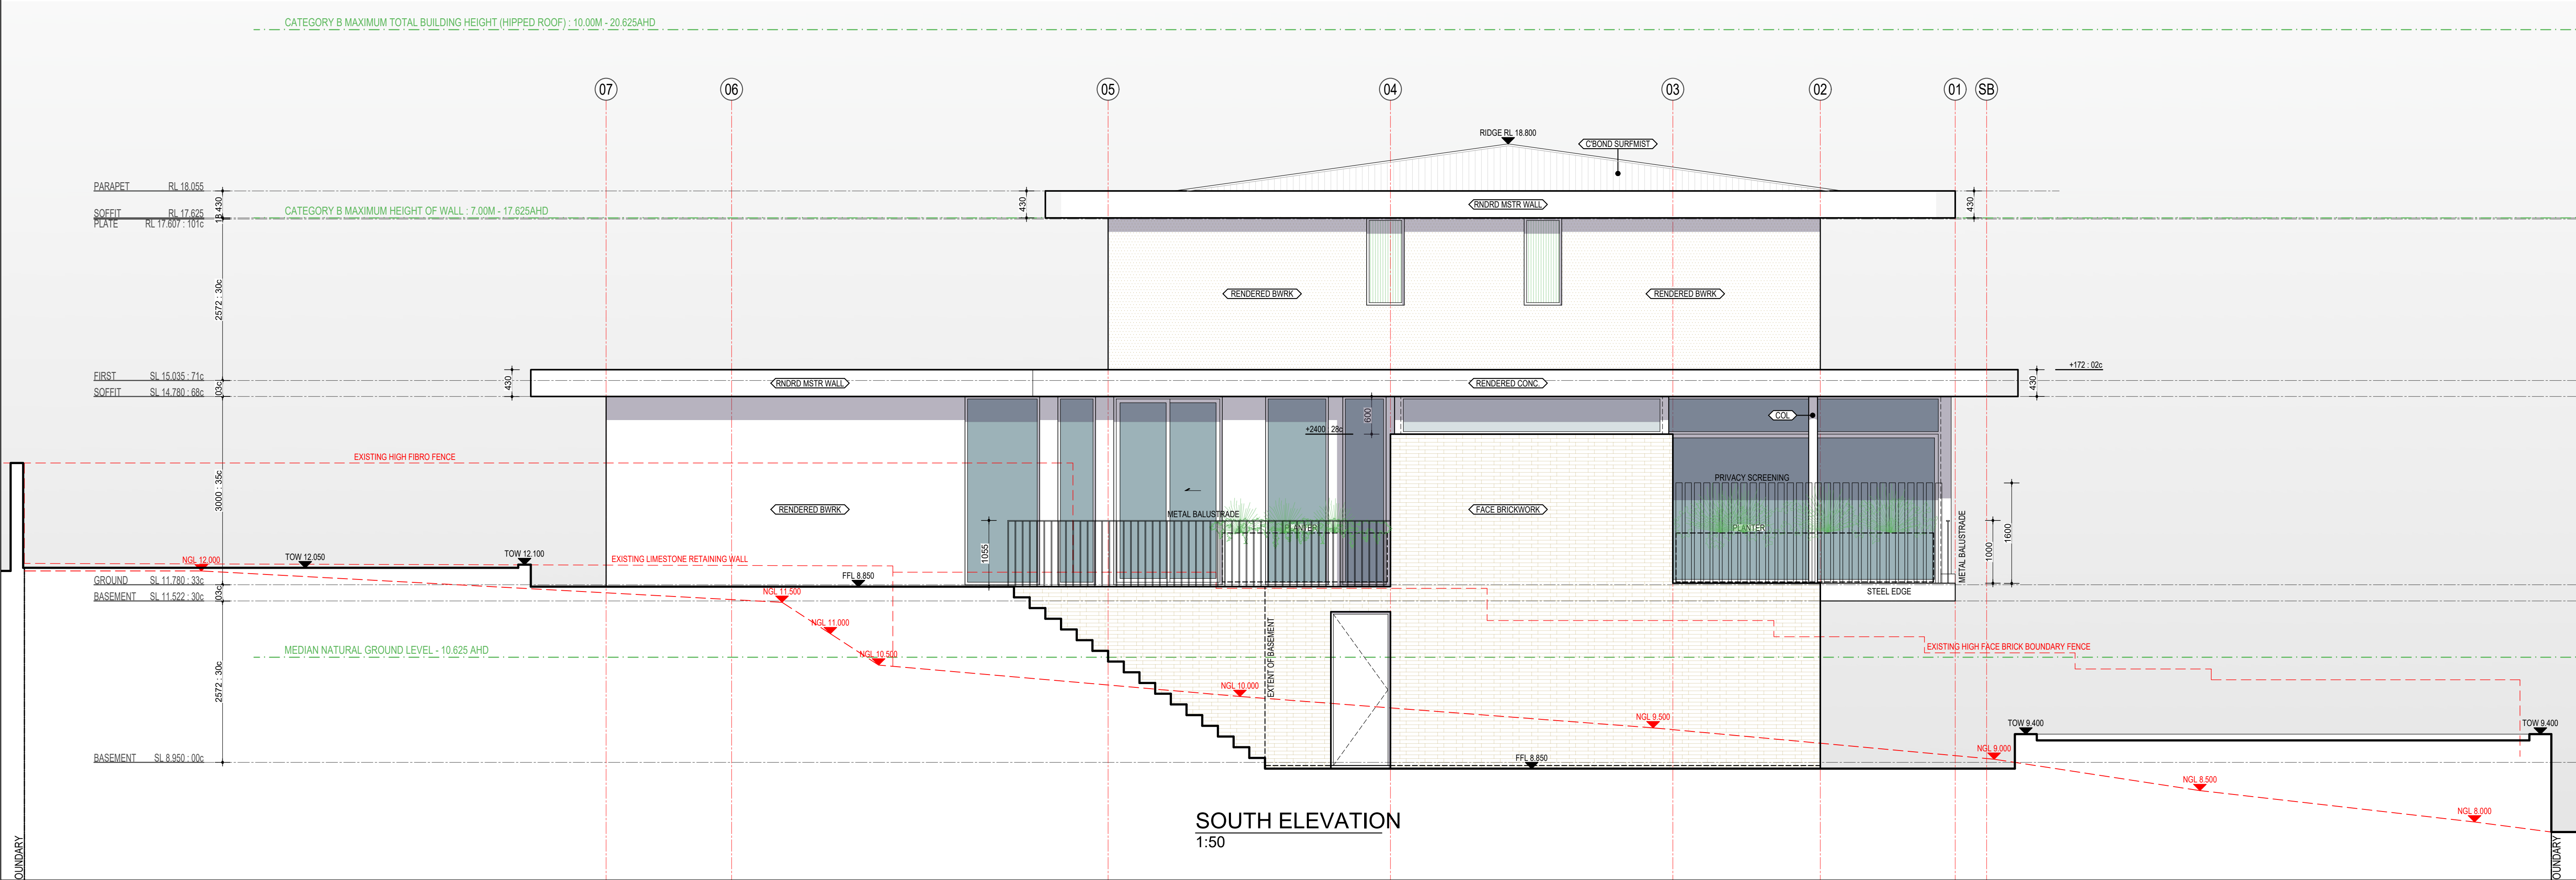

SOUTH ELEVATION
1:50

 MATT KLOPPER ARCHITECTURAL SERVICES MATT.KLOPPER@OUTLOOK.COM 0439 913 601	REV No.	DESCRIPTION	DATE	PLANNING APPLICATION AGLAND RESIDENCE 28 THE ESPLANADE, PEPPERMINT GROVE	ELEVATIONS 02		SK3.03	
	F	REVISED ISSUE FOR PLANNING APPLICATION	04.11.24					
	E	ISSUE FOR PLANNING APPLICATION	11.09.24					
	D	SHADOW UPDATE	06.09.24					
	C	REVIEW FOR PLANNING APPLICATION	02.09.24					
B	PRELIM ISSUE TO PLANNER	02.08.24	SCALE	1:50 @ A1	JOB NO.	2308	REV	F
A	PRELIMINARY	31.07.24	DRAWN		REF.	-		