


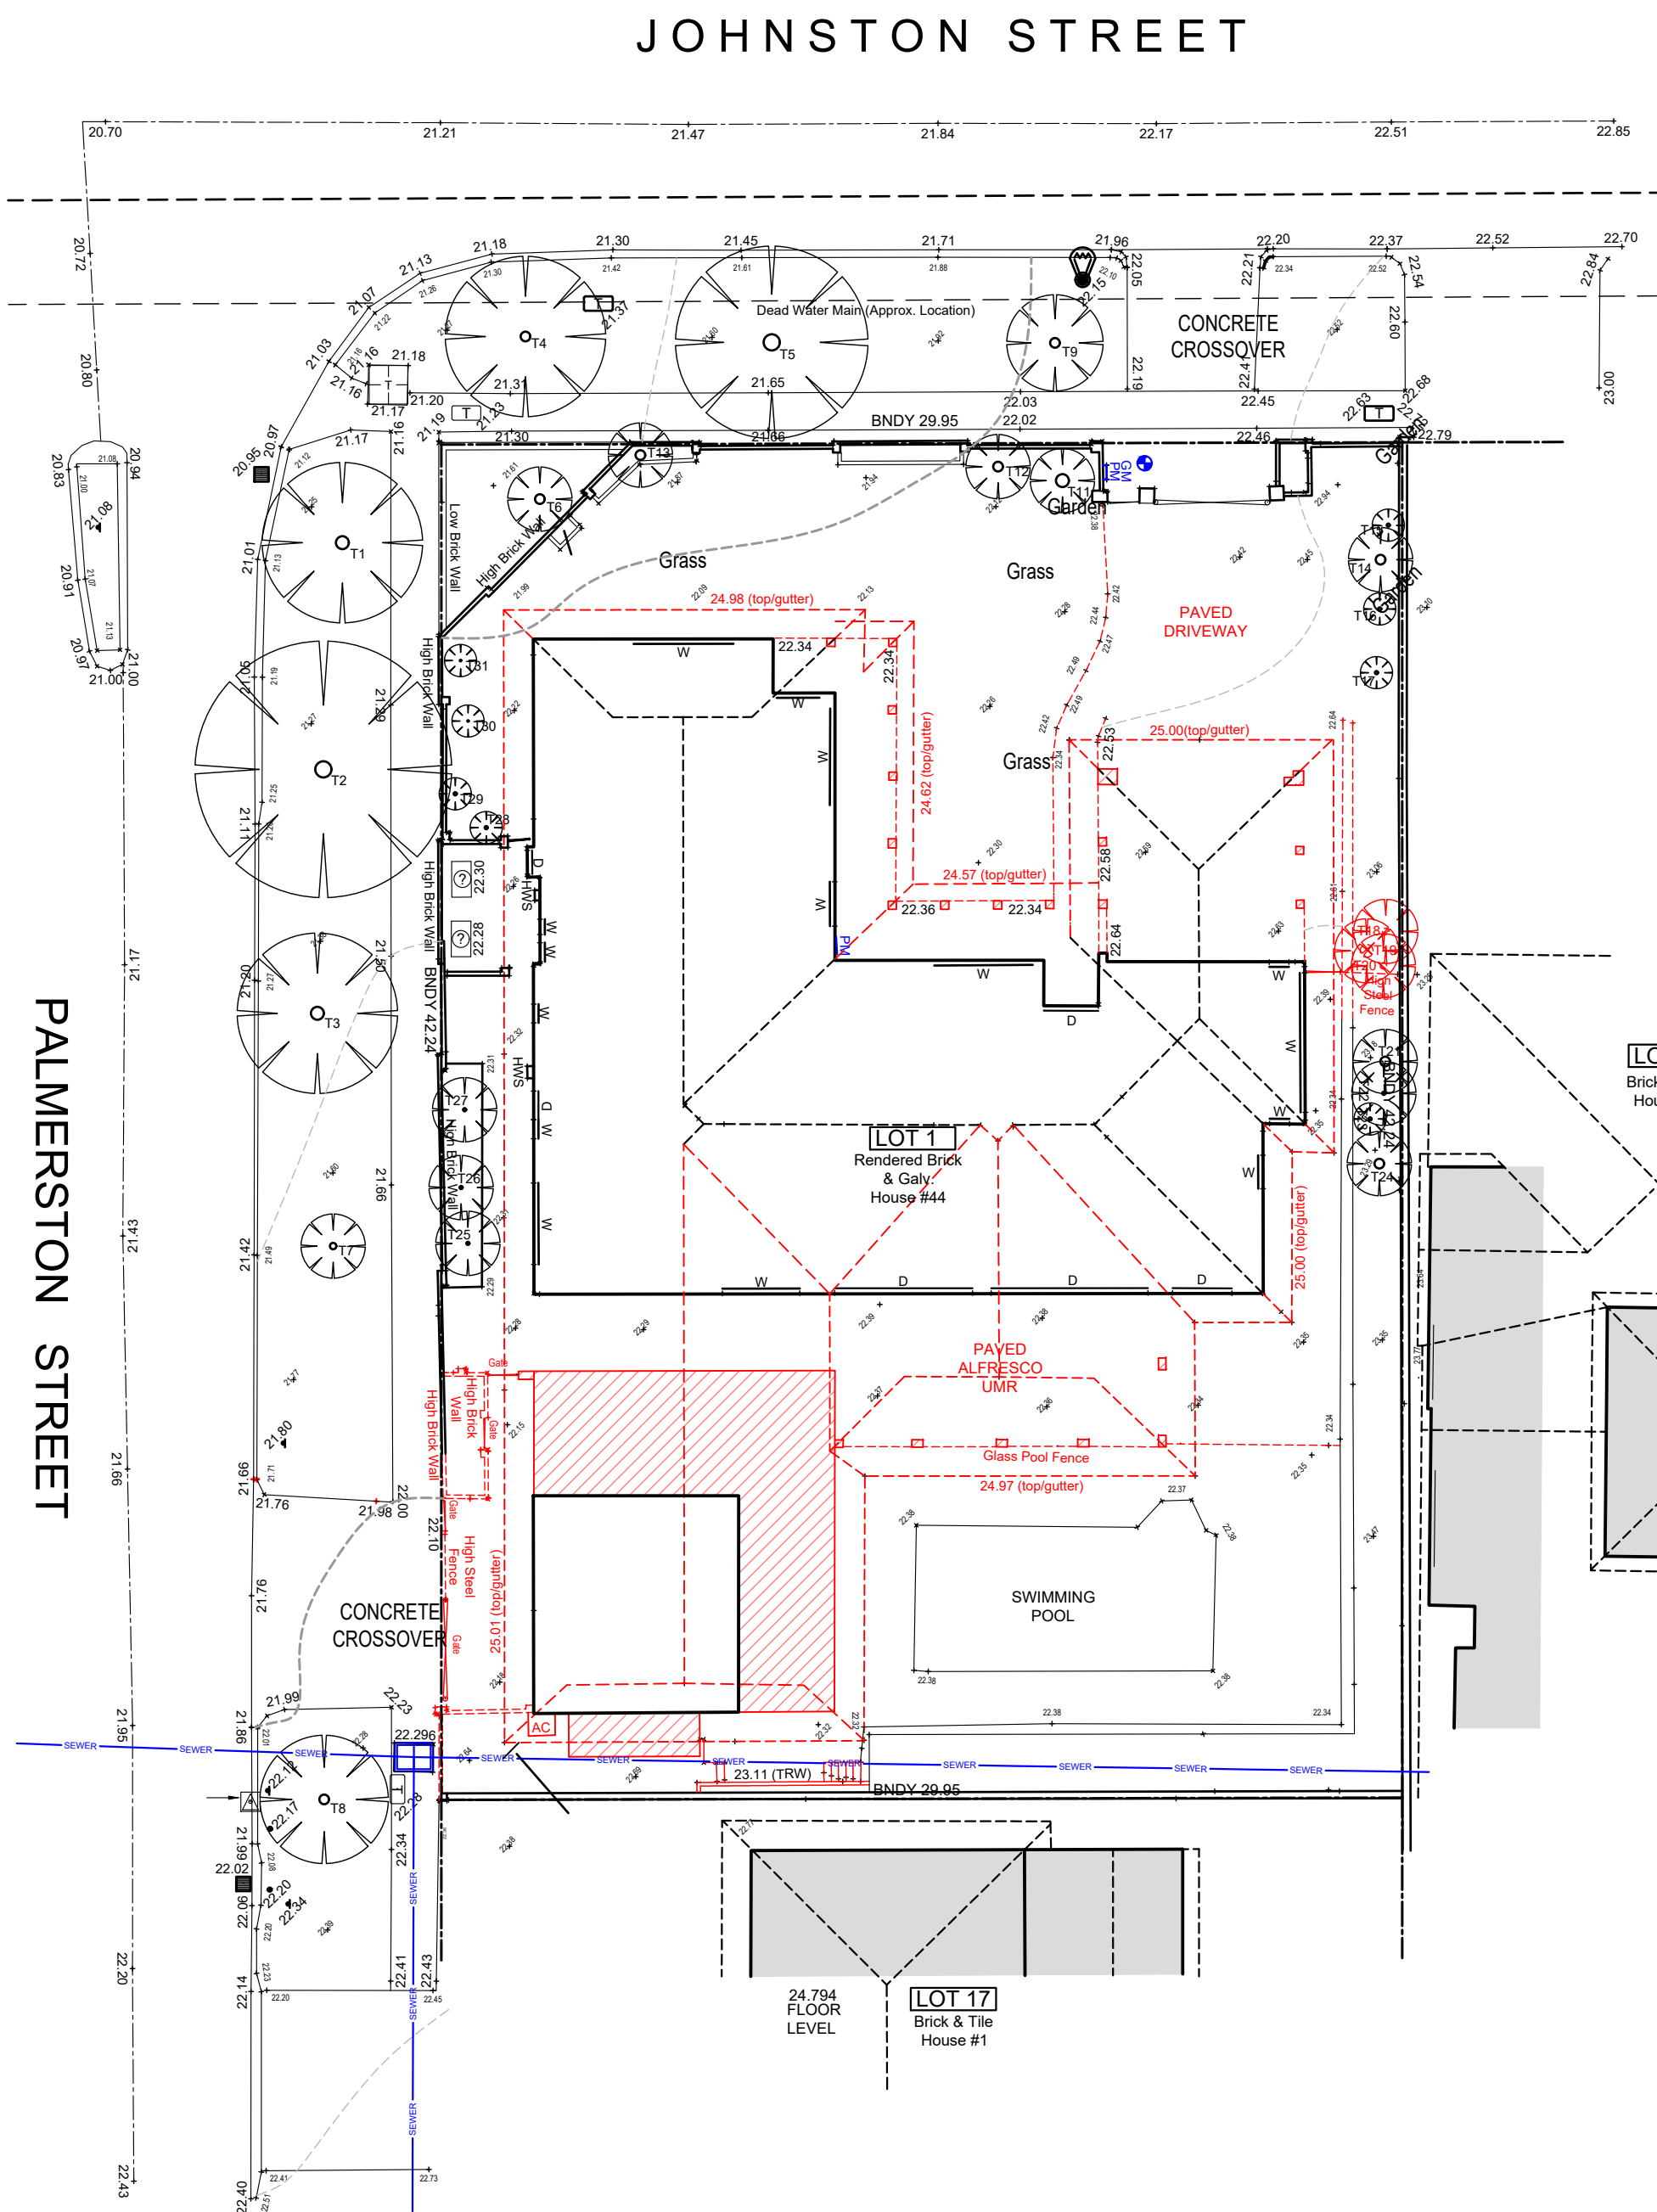


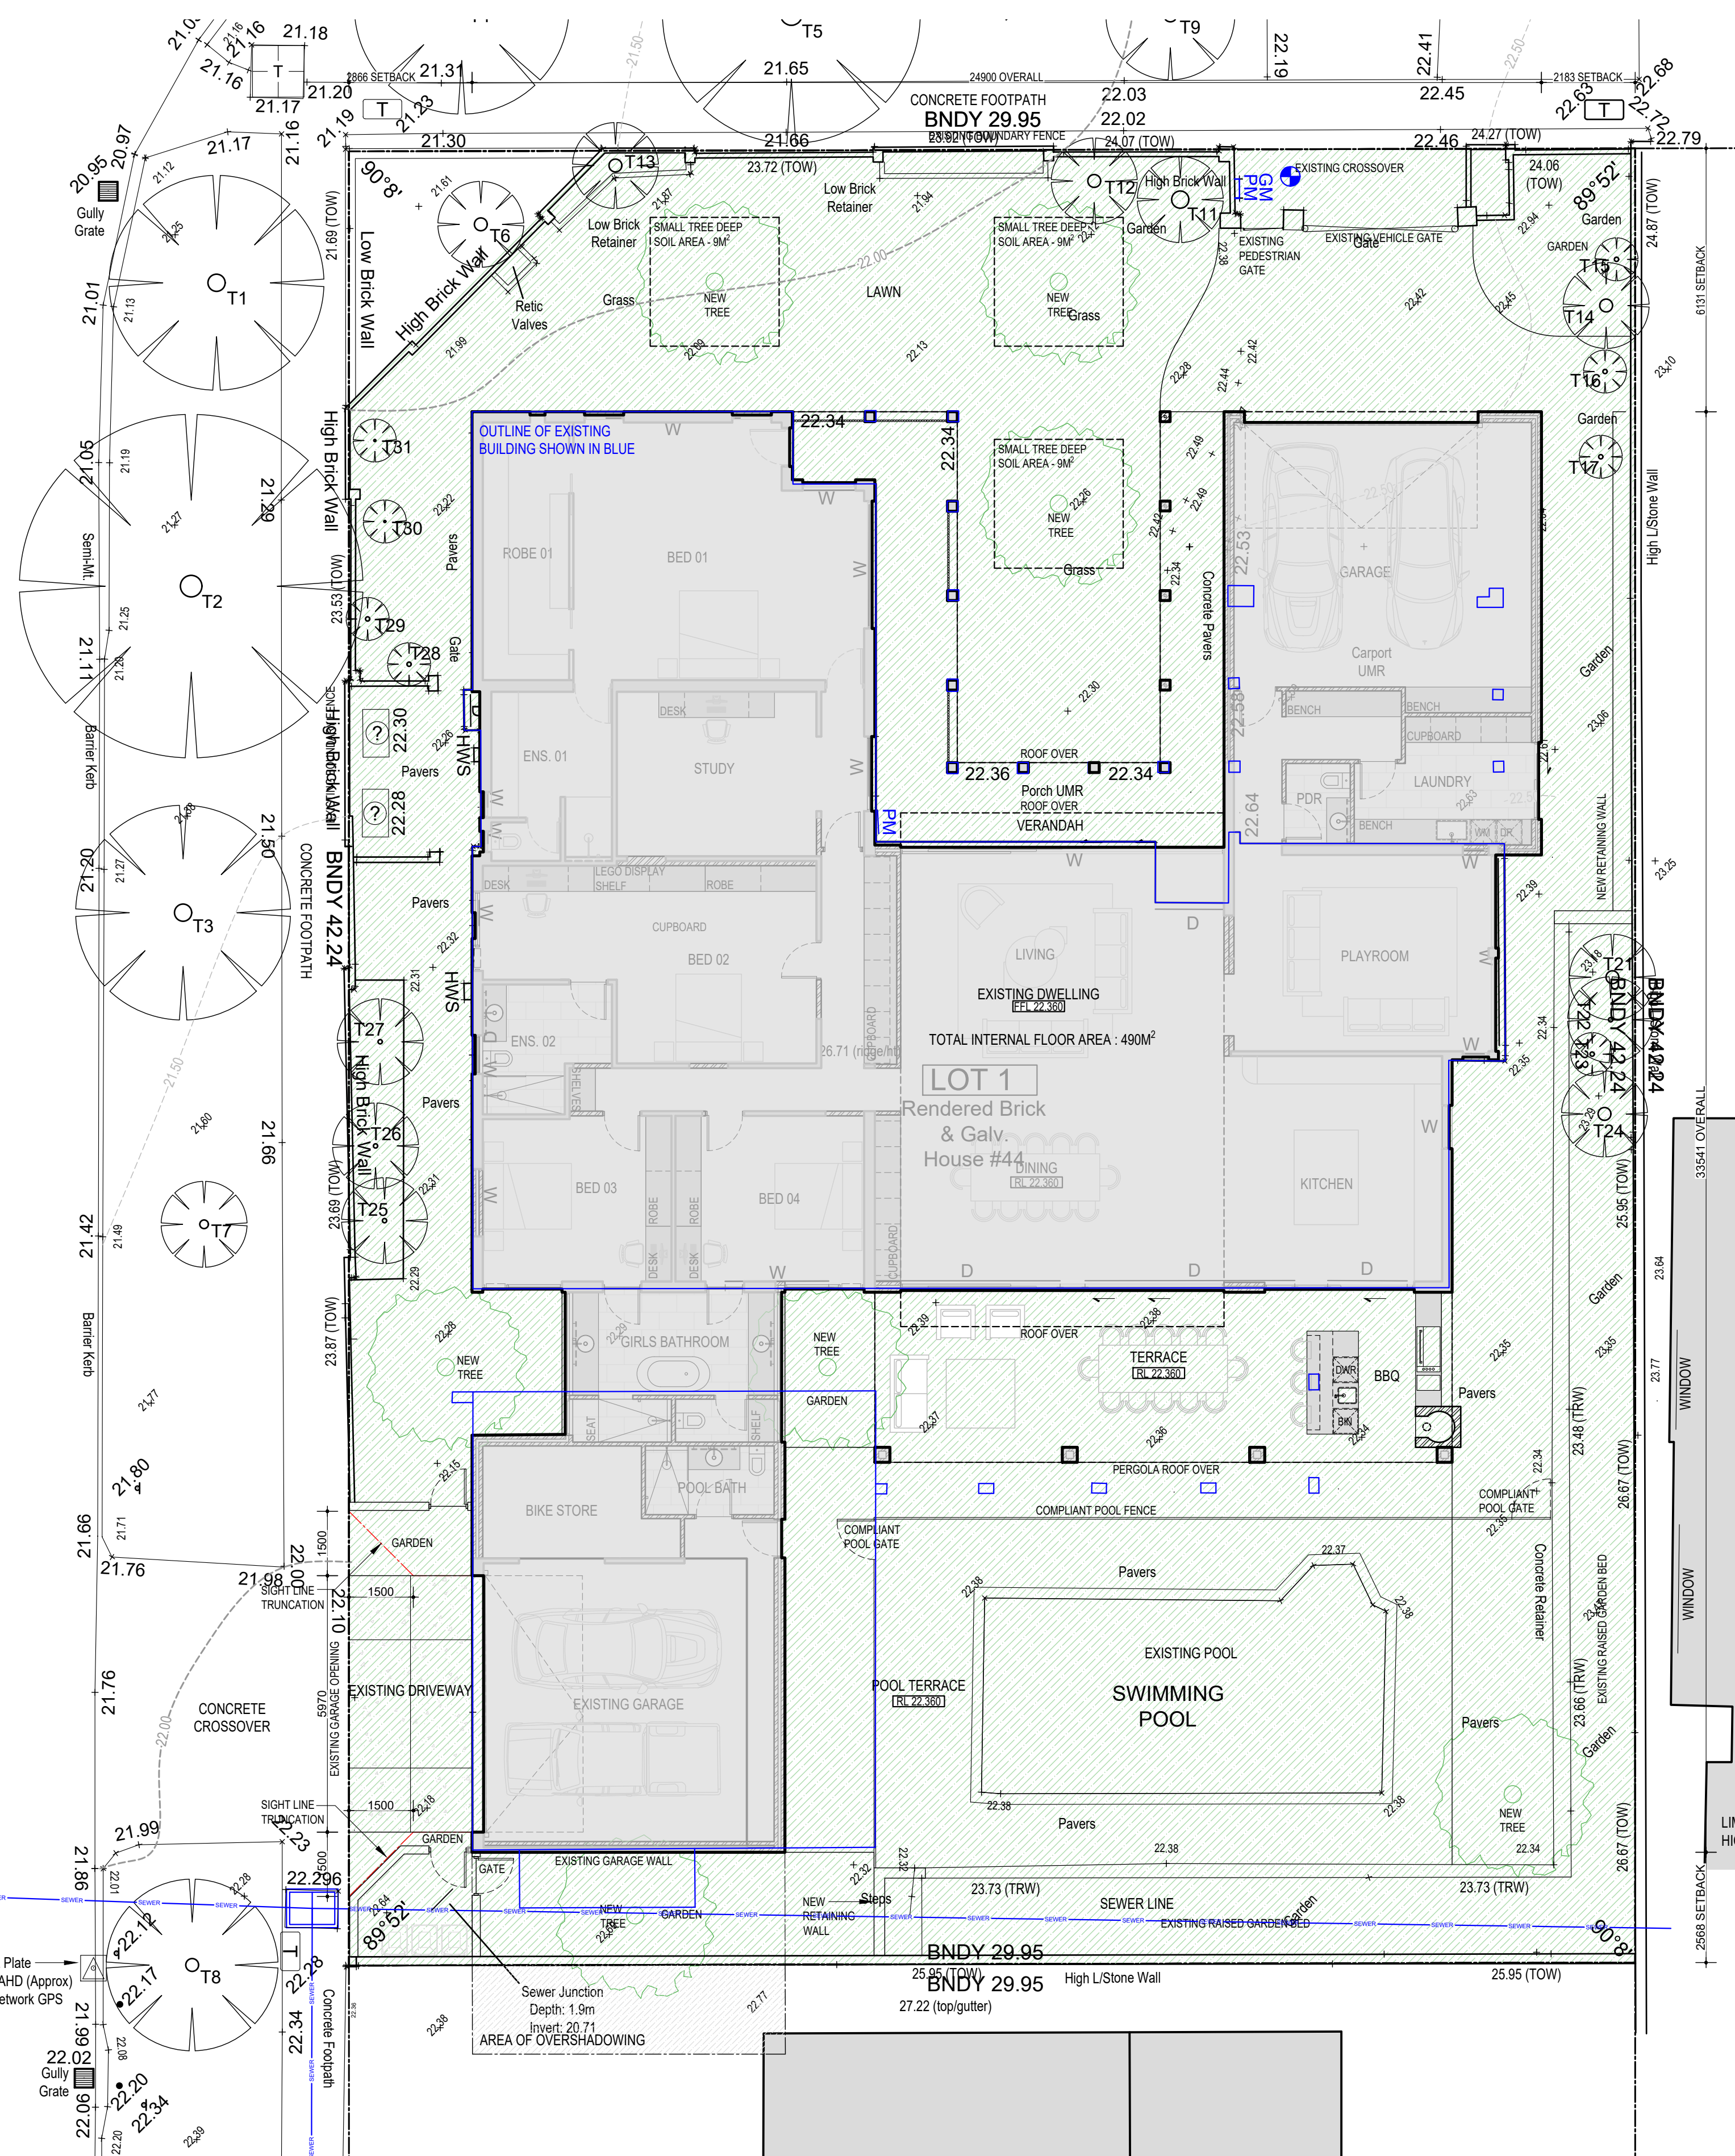

SURVEY
1:200

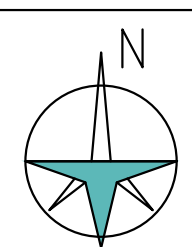

SITE PLAN
1:100

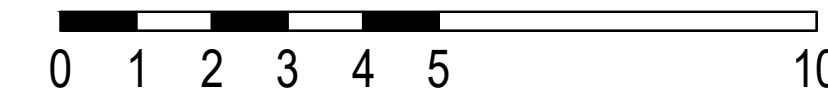

ALTERATIONS + ADDITIONS

44 JOHNSTON ST, PEPPERMINT GROVE

TIM WRIGHT ARCHITECT

TIM@TIMWRIGHTARCHITECT.COM

8/589 STIRLING HWY, COTTESLOE, 6911

PHONE: 0499 033 891

LICENCE: 1504

REV	DESCRIPTION	DATE
C	REVISED DEVELOPMENT APPROVAL	29.04.25
B	REVISED DEVELOPMENT APPROVAL	11.04.25
A	ISSUED FOR DEVELOPMENT APPLICATION	26.11.24

SITE PLAN + SURVEY
DEVELOPMENT APP.

JOB	-
SCALE	VARIABLE
DRAWN	JR
PLOT	-

DA01	REV	C
------	-----	---